

212375E

212400E

212425E

No 33

51950N

No 32

Studio

No 39

No 40

Garage


No 41

Garden

Vicarage Meadow

51925N


51900N

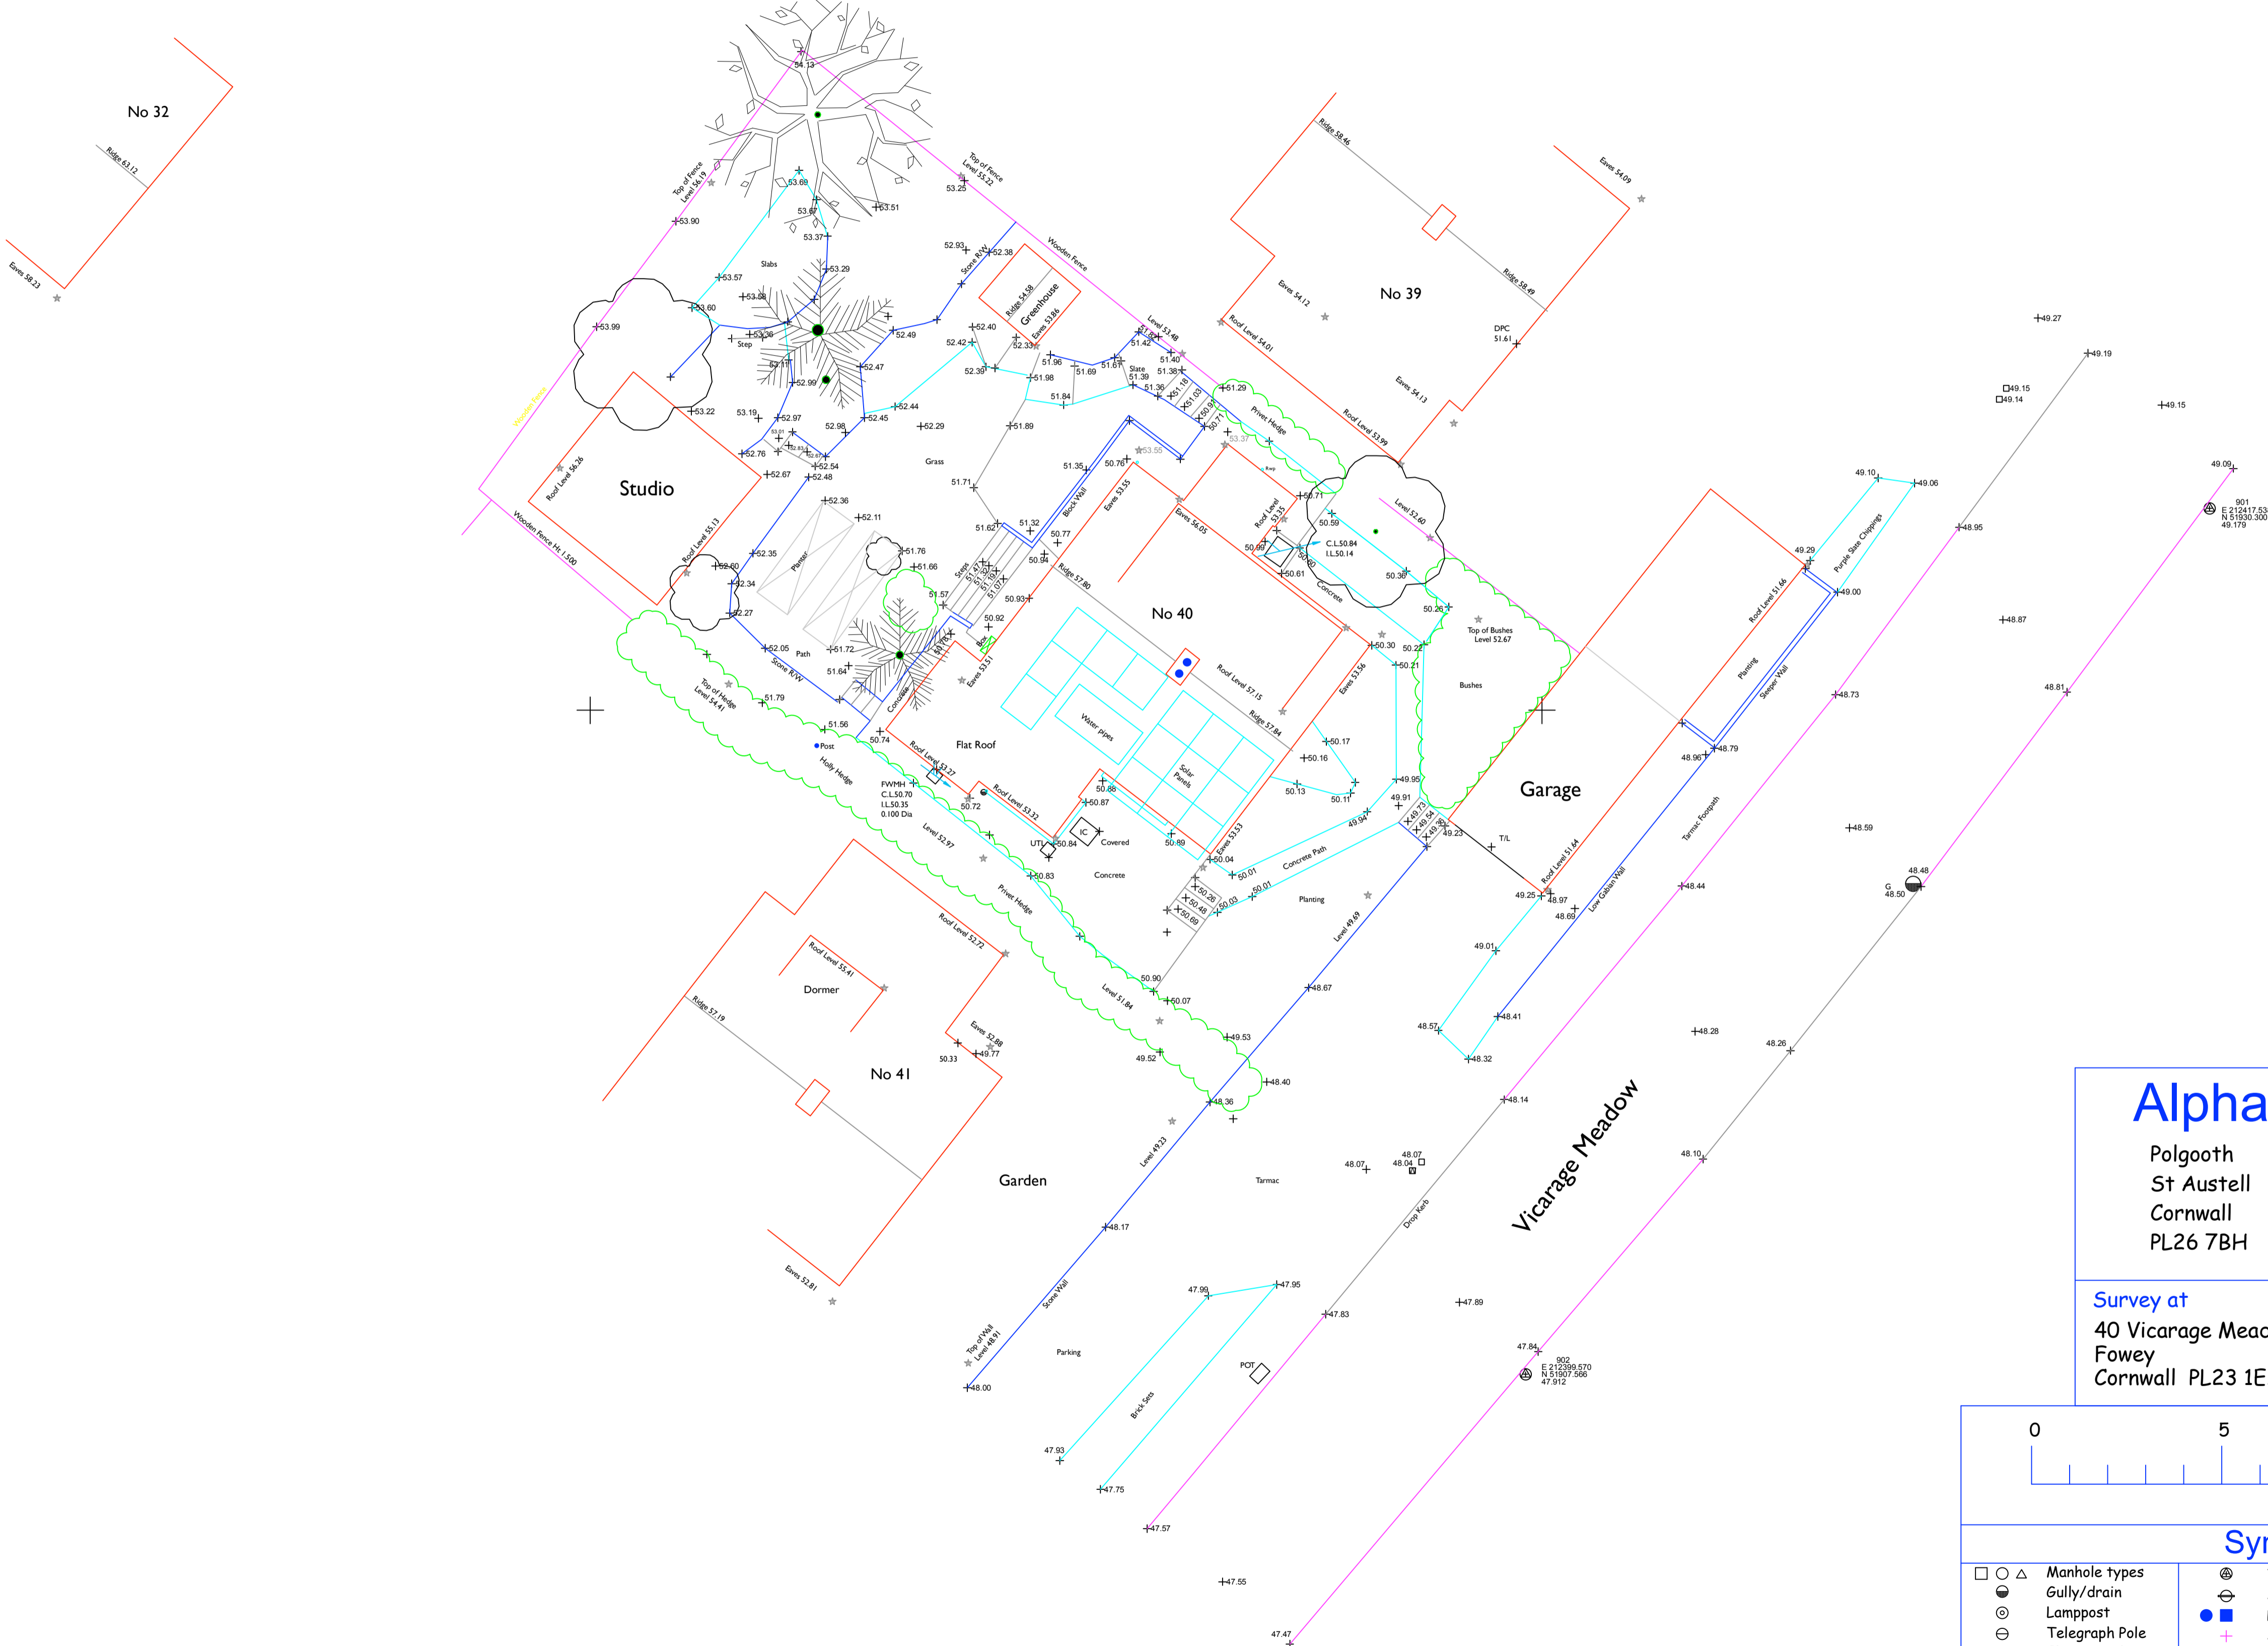

Alpha Land Surveys

Polgooth
St Austell
Cornwall
PL26 7BH

Tel:- 01726 72425
Mobile:- 07976 966 513
Email:- jim.cullivan@alphalandsurveys.co.uk

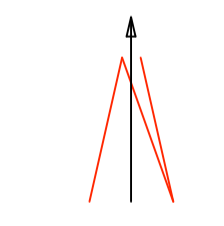

Scale 1:100 @ A1
Date Dec 2022


Survey at
40 Vicarage Meadow
Fowey
Cornwall PL23 1EA

Client
Alan Leather Associates

Ref No.
ALA 052

ALA's Dwg No.
DS1826 SU 01

Levels relative to
Ordnance Survey
Grid and Levels
OSTN15

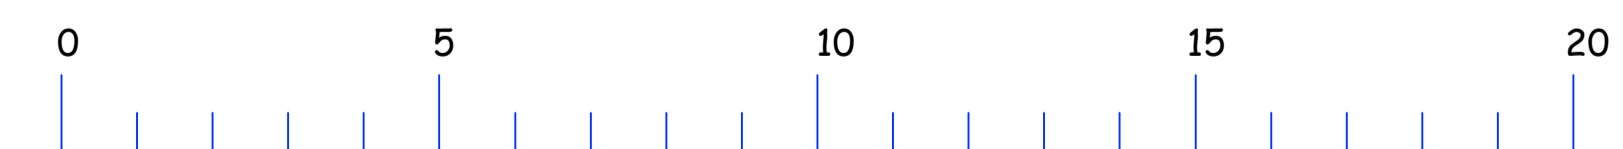

Symbols and Linetypes

□ ○ △	Manhole types	⊙	Traverse Station	—	Building		
⊙	Gully/drain	⊙	Sign	—	Wall		
⊙	Lamppost	●	Posts	—	Kerb		
⊙	Telegraph Pole	+	Stay	—	Edge		
⊙	Electric Pole	☆	Mkr or Roof level	—	Track		
⊙	Gas Cover			—	Bank		
⊙	Water Cover	—	Canopy/Hedge	—	Steps		
⊙	Electric Cover	—	Overhead wire	—	Fence		
⊙	Telephone Cover						