



01 FRONT (WEST-FACING) ELEVATION

MATERIALS
 Grey fibre cement roof coverings.
 Black half-round ridge tiles
 Smooth-render walls painted white
 White uPVC doors
 White uPVC sash-style windows
 White uPVC fascias and soffits
 White uPVC rainwater goods



02 LH SIDE (NORTH-FACING) ELEVATION




03 RH SIDE (SOUTH-FACING) ELEVATION



04 REAR (EAST-FACING) ELEVATION

Mr & Mrs R Price
 70 Riviera Towns, Hayle TR27 5AF
 m: 07771 518869
 e: l_a_price@hotmail.com

REV	DESCRIPTION

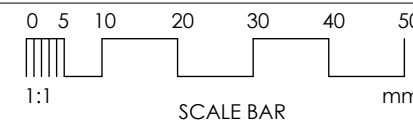

© THIS DRAWING IS COPYRIGHT

JOB TITLE
 Chy An Coose
 Holman Park
 Camborne TR14 8FD

SCALE
 1:100
 DATE
 10.23

TITLE		
ELEVATIONS PROPOSED		
NR	REV	SIZE
250	P2	A3