
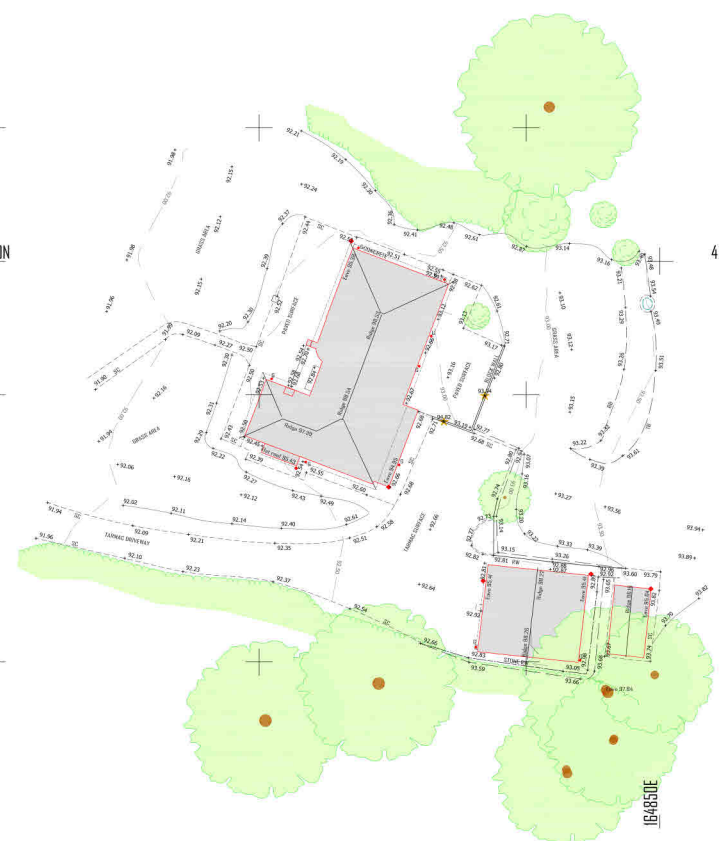


- Notes:
1. COPYRIGHT OF THIS PLAN IS HELD BY PRIME SURVEYS. NO RESPONSIBILITY IS TAKEN FOR AMMENDMENTS BY OTHERS. DO NOT SCALE FROM COPIES.
 2. THE ORIGIN & ORIENTATION OF THE SURVEY GRID IS ARBITRARY.
 3. LEVELS ARE RELATED TO OS GRID/DATUM OSG63K(15)
 4. LEVELS AT KERB RELATE TO ROAD CHANNEL.
 5. PIPE DIAMETERS ARE ESTIMATED BY SURFACE INSPECTION.

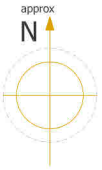

SURVEY STATIONS			
Name	Eastng	Northng	Height
902	164782.349	40347.266	91.746
902	164797.152	40347.331	91.552

KEY:	
AV	AIR VENT
BG	BUILDING
BT	TELECOMS INSP. COVER
CL	CONCRETE LEVEL
SC	SURFACE CHANGE
DN	DRAIN
EP	ELECTRICITY POLE
FFL	FINISH FLOOR LEVEL
FD	FILL (BY GRANT)
G	GULLY
GC	GULLY CHANNEL
EH	EARTH'S STONE HEDGE
IL	INVERT LEVEL
KB	KERB
LP	LAND POST
MH	MANHOLE
OH	OVERHEAD BUILDING
OH	OVERHEAD LINE
PF	POST & WIRE FENCE
RL	ROAD LINES
SN	STOP VALVE
SV	STOP VALVE
TB	TOP OF BANK
TK	TRACK LINE
TP	TELEPHONE POLE
UP	UTILITY POLE
WF	WOODEN FENCE
WM	WATER METER
	DATUM
	SCRUB/HEDGE
	TREE CANOPY
	BANK DROP
	BUSH
	TREE
	CONIFEROUS TREE
	SURVEY STN
	WALL LEVEL
	EAVES POINT
	FLAT ROOF PT

Amendments:

Rev	Date	Description



No. 3, RIVERSIDE
 NANPEAN, ST AUSTELL
 CORNWALL, PL26 7YJ
 tel: 01726 87 81 48

e-mail:
 primelandsurveys@gmail.com

Drg. No: 01

Client:
 LAP ARCHITECTURE & CONSERVATION

Title / Location:
 CHY-AN-COOSE, HOLMAN PARK,
 TEHIDY ROAD, CAMBORNE, TR14 8FE

Description:
 TOPOGRAPHIC SURVEY

Scale: 1:200 at A1

Surveyor: ANH Job ref: PS19204

Date: 18/12/19