



01 ROOF PLAN

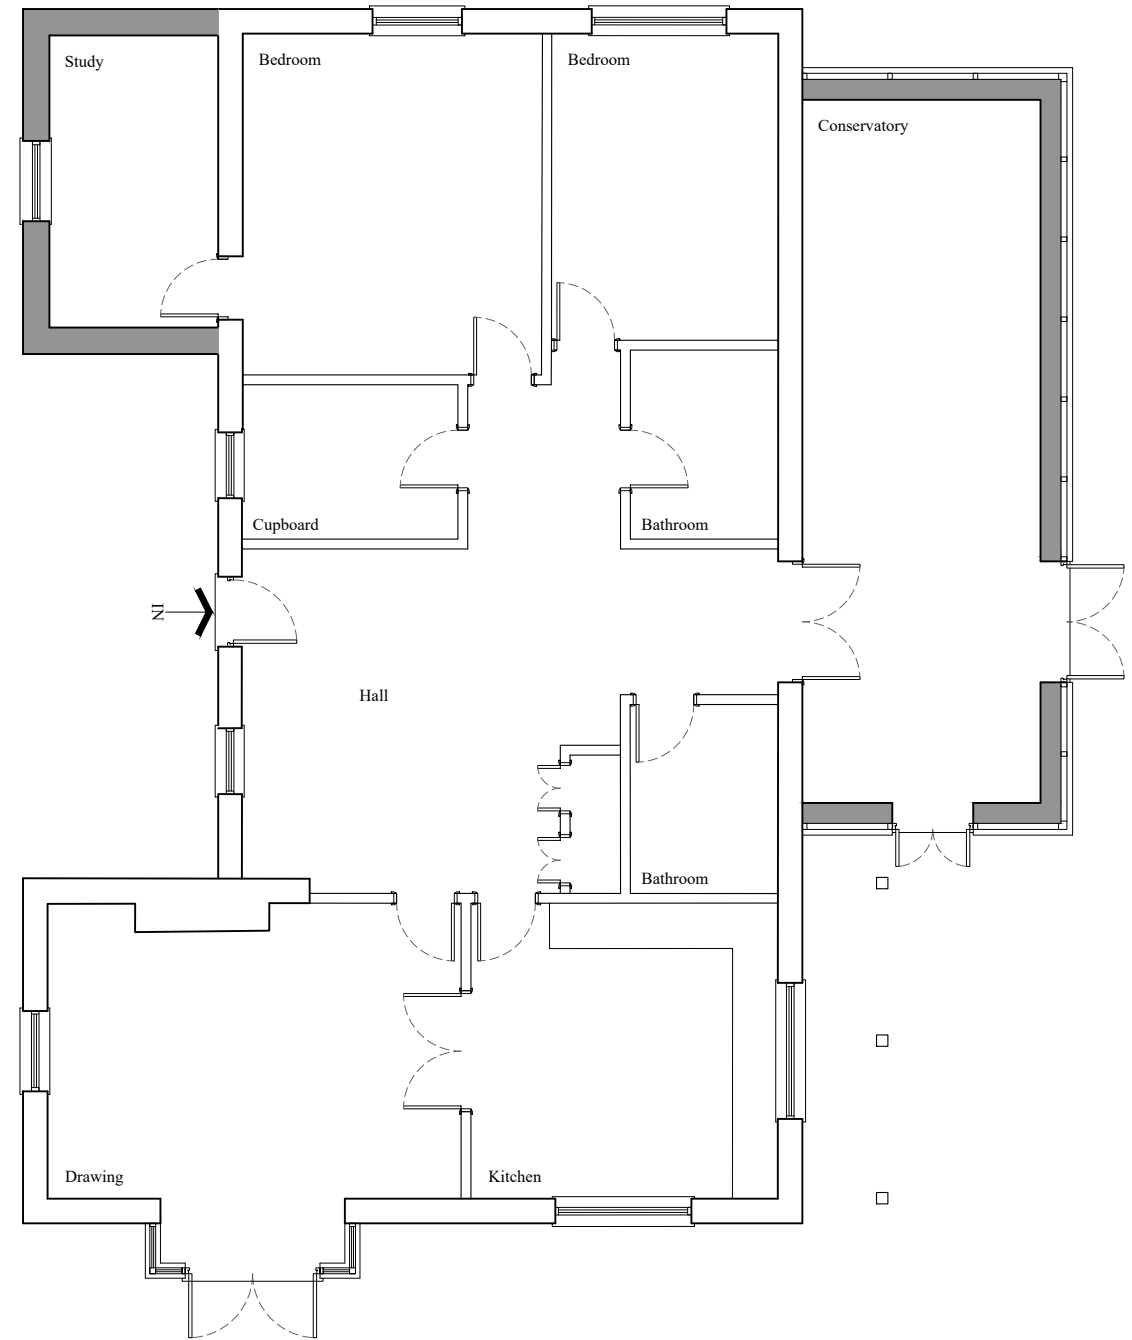

02 GROUND FLOOR PLAN

Mr & Mrs R Price
 70 Riviera Towns, Hayle TR27 5AF
 m: 07771 518869
 e: l_a_price@hotmail.com

REV	DESCRIPTION

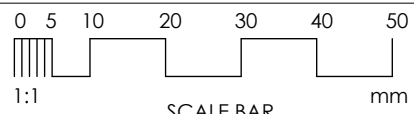

© THIS DRAWING IS COPYRIGHT

JOB TITLE
 Chy An Coose
 Holman Park
 Camborne TR14 8FD

SIZE
 1:100
 DATE
 10.23

TITLE PLANS PROPOSED		
NR 260	REV P1	SIZE A3