

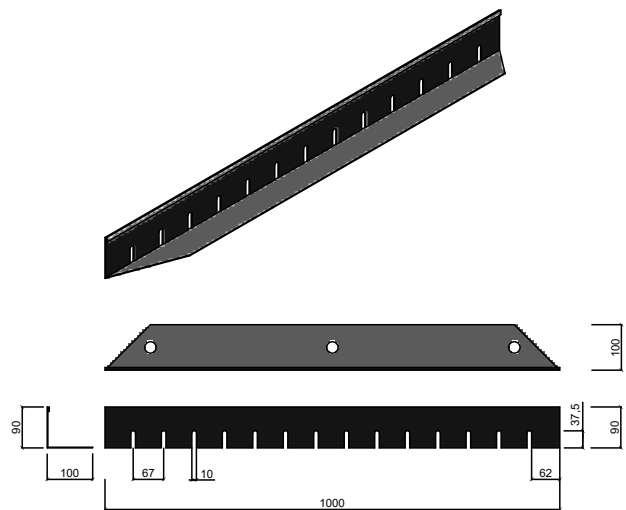
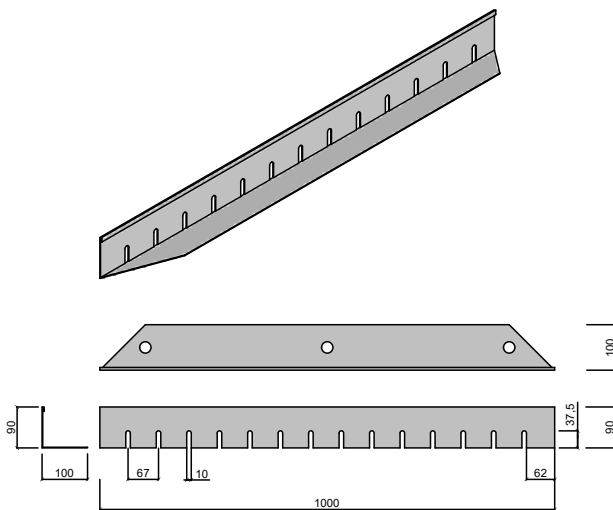


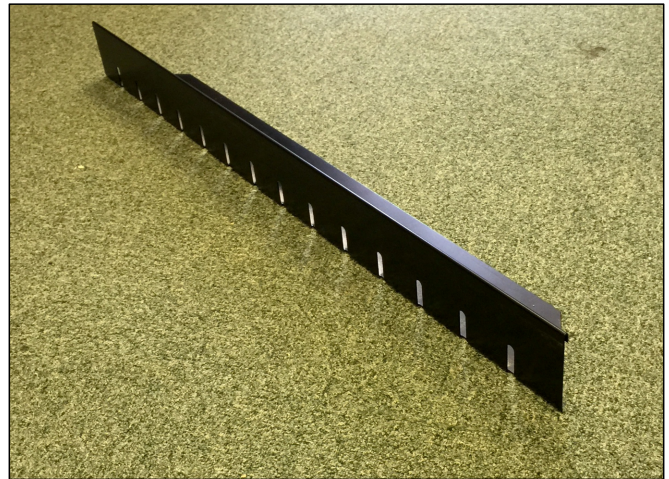

Slotted Aluminium Retention Trim Specification Sheet.

SMFA90
 Slotted Mill Finished Aluminium.
 1.5mm Thick
 750g Per 1M Length.

SBA90
 Slotted Black Aluminium.
 1.5mm Thick
 750g Per 1M Length.

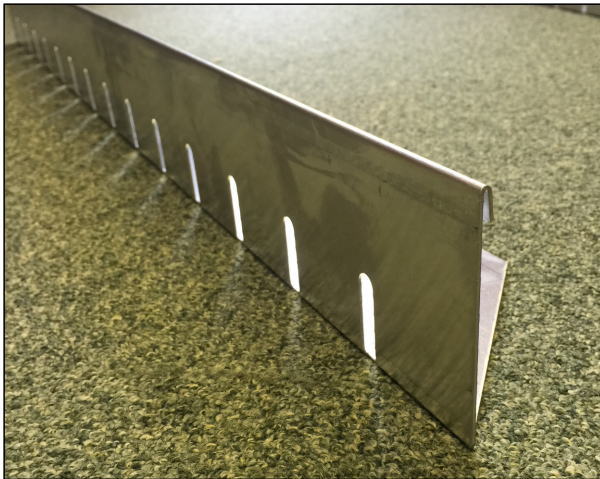

Sedum Supply Ltd.
 enquiries@sedumsupplyltd.co.uk
 01691 659 618