
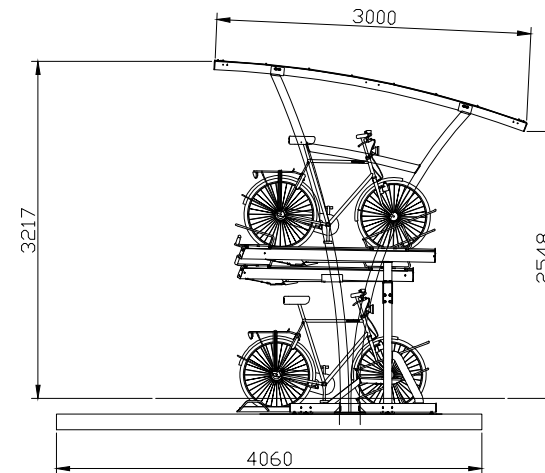
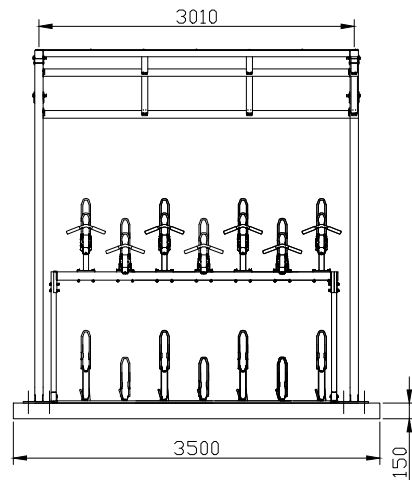




3m Single-sided FalcoRail Cycle Shelter to accommodate 14nr cycles using FalcoLevel Premium+ two tier cycle racks

 3,500mm x 4,060mm x 150mm
Base requirements



	Name	Scale: 
	3m FalcoRail	Format: A4
Falco UK Ltd, Unit 8 Leekbrook Way Leekbrook, Staffordshire, ST13 7AP tel: 01535-380080 fax: 01535-386421	Article Number	Date: 16/11/2016
	14nr Cycles	Drawn By: BSD
		Checked By: XXX
		Issue: 1
		Drawing No: 1