


VIEWPORT 1 - HIGHWAY LAYOUT OVERVIEW

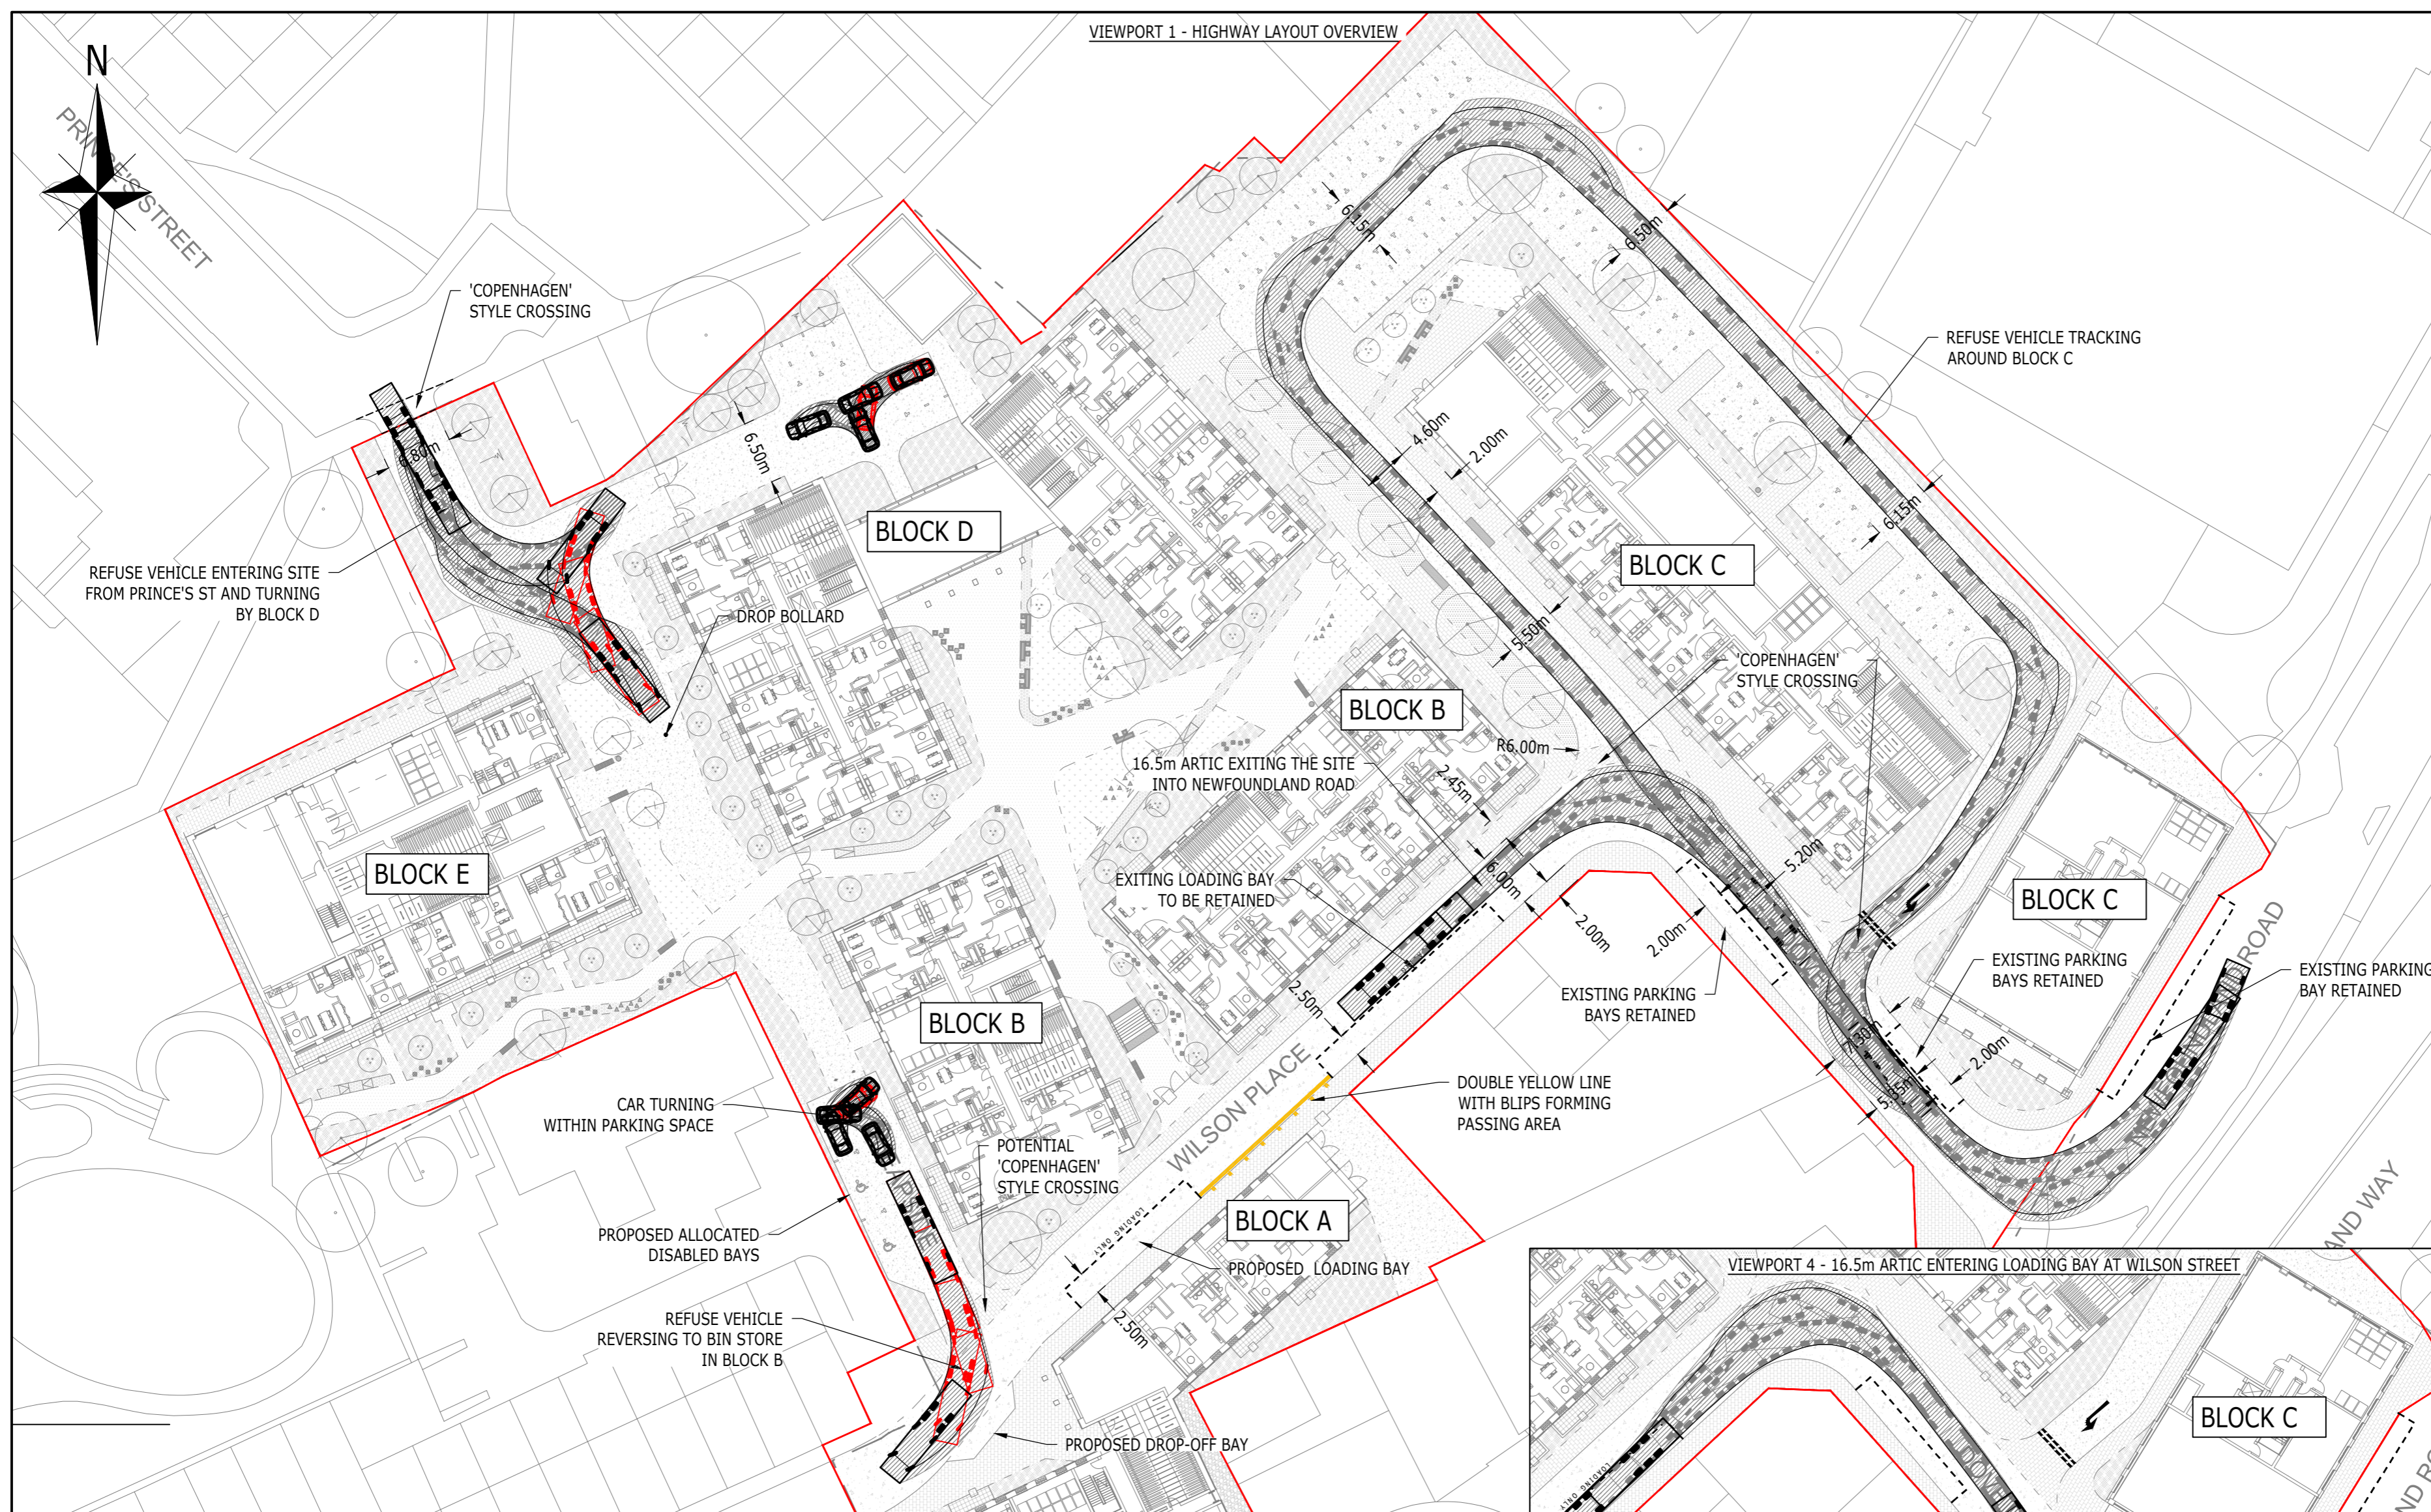

**VEHICLES USED:**

	Max Legal Articulated Vehicle (16.5m)	16.500m
	Overall Length	2.500m
	Overall Width	3.522m
	Overall Body Height	0.396m
	Min Body Ground Clearance	2.500m
	Max Track Width	6.00m
	Lock to lock time	6.870m
	Kerb to Kerb Turning Radius	
	Bristol Refuse Vehicle	11.500m
	Overall Length	2.530m
	Overall Width	3.507m
	Overall Body Height	0.007m
	Min Body Ground Clearance	2.530m
	Track Width	4.00m
	Lock to lock time	11.550m
	Wall to Wall Turning Radius	
	3.5t Panel Van	5.350m
	Overall Length	1.970m
	Overall Width	2.562m
	Overall Body Height	0.335m
	Min Body Ground Clearance	1.970m
	Track Width	4.00m
	Lock to lock time	5.850m
	Kerb to Kerb Turning Radius	
	Skoda Octavia	4.572m
	Overall Length	1.769m
	Overall Width	1.488m
	Overall Body Height	0.249m
	Min Body Ground Clearance	1.713m
	Max Track Width	4.00m
	Lock to lock time	5.100m
	Kerb to Kerb Turning Radius	

FOR INFORMATION ONLY

Rev	Description	Drn	Chk	App	Date
D	UPDATED LAYOUT	KI	KI	KM	25/03/22
C	UPDATED LAYOUT	KI	KI	KM	19/01/22
B	LOADING BAY & ARTIC TRACKING ADDED	KI	KI	KM	16/12/21
A	LOADING BAY ADDED	KI	KI	KM	09/12/21

**ARDENT** CONSULTING ENGINEERS

Third Floor  
The Hallmark Building  
52-56 Leadenhall Street  
London  
EC3M 5JE

Tel: 020 7680 4088  
Web: www.ardent-ce.co.uk  
E-mail: enquiries@ardent-ce.co.uk

**SSIP** SKEDDING SOCIETY OF SUPPLIERS




**worksafe consultant** www.smesstd.com

Client: **PLACES FOR PEOPLE GROUP LIMITED**

Project Title: **DOVE LANE, BRISTOL**

Drawing Title: **INDICATIVE HIGHWAY PLAN**

A2 Scale: 1:500	Date: DEC 2021	Designed by: KI
Drawn by: KI	Checked by: KI	Approved by: KM
Drawing Number: 2106010-001		Rev: D

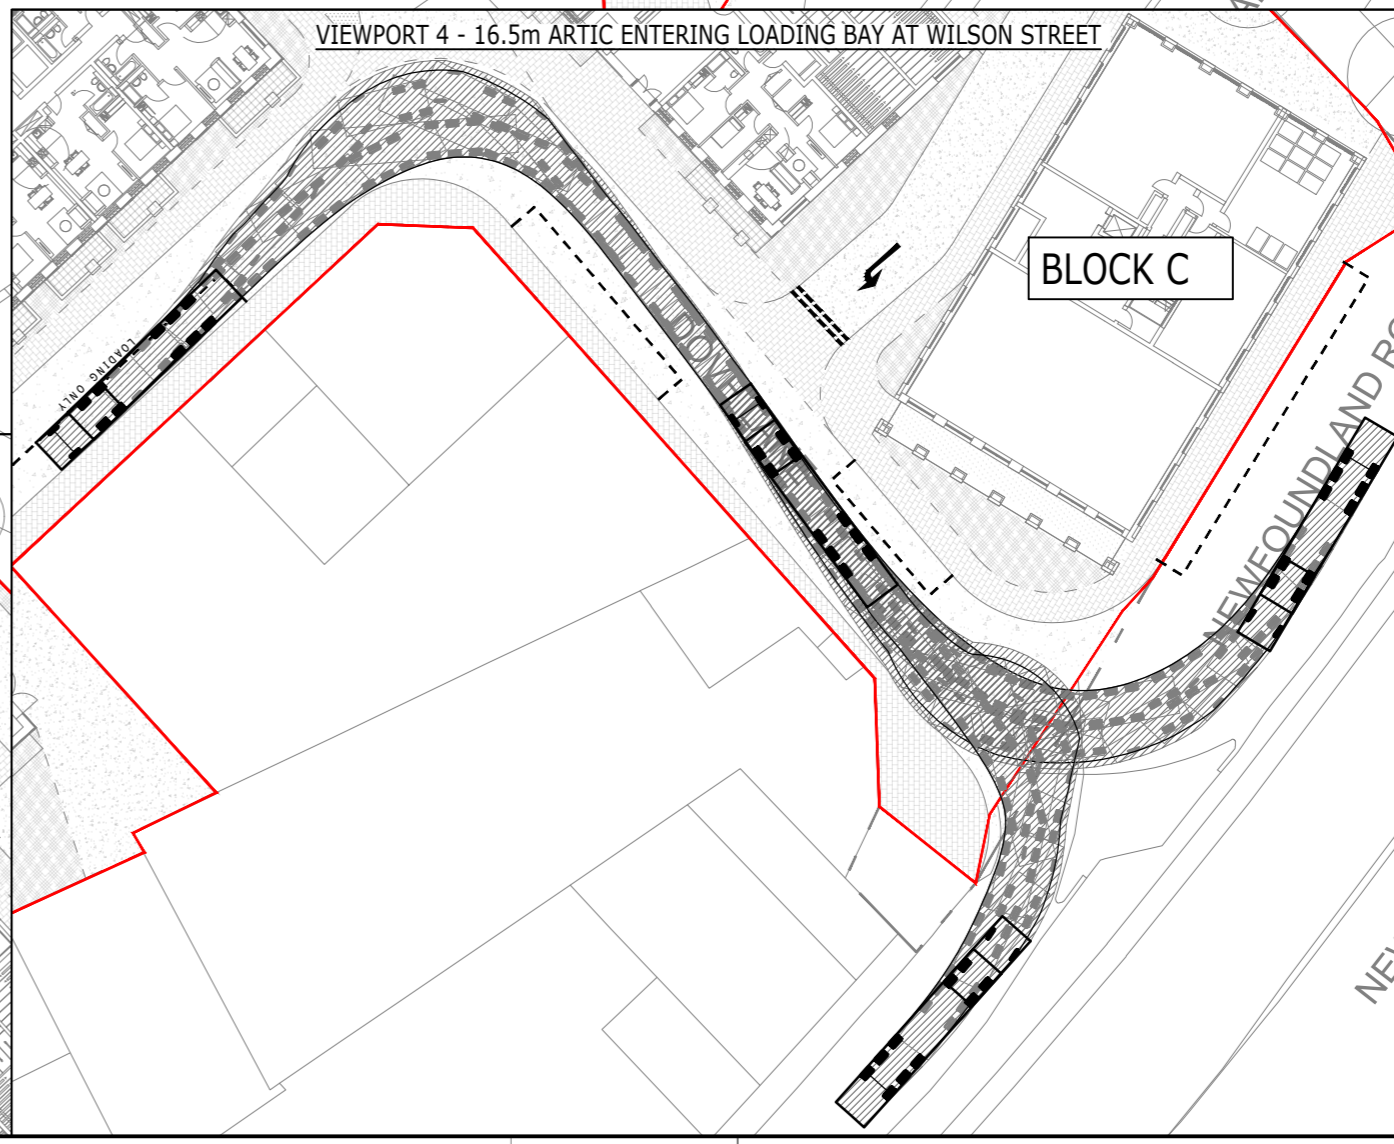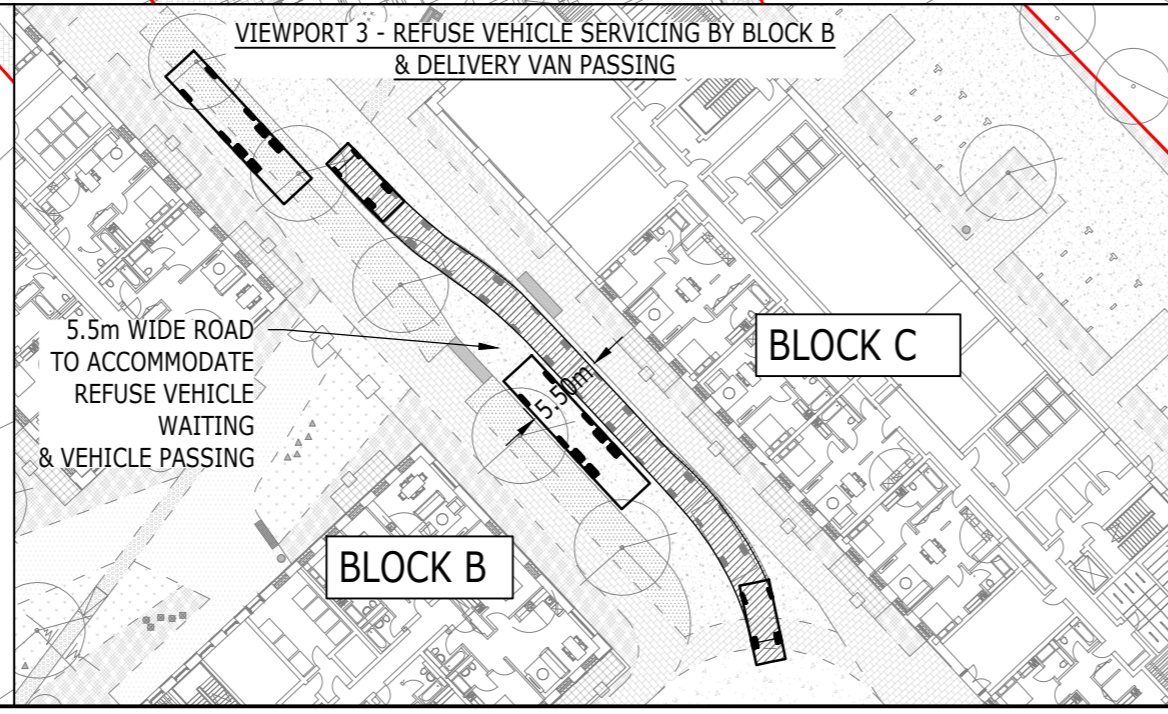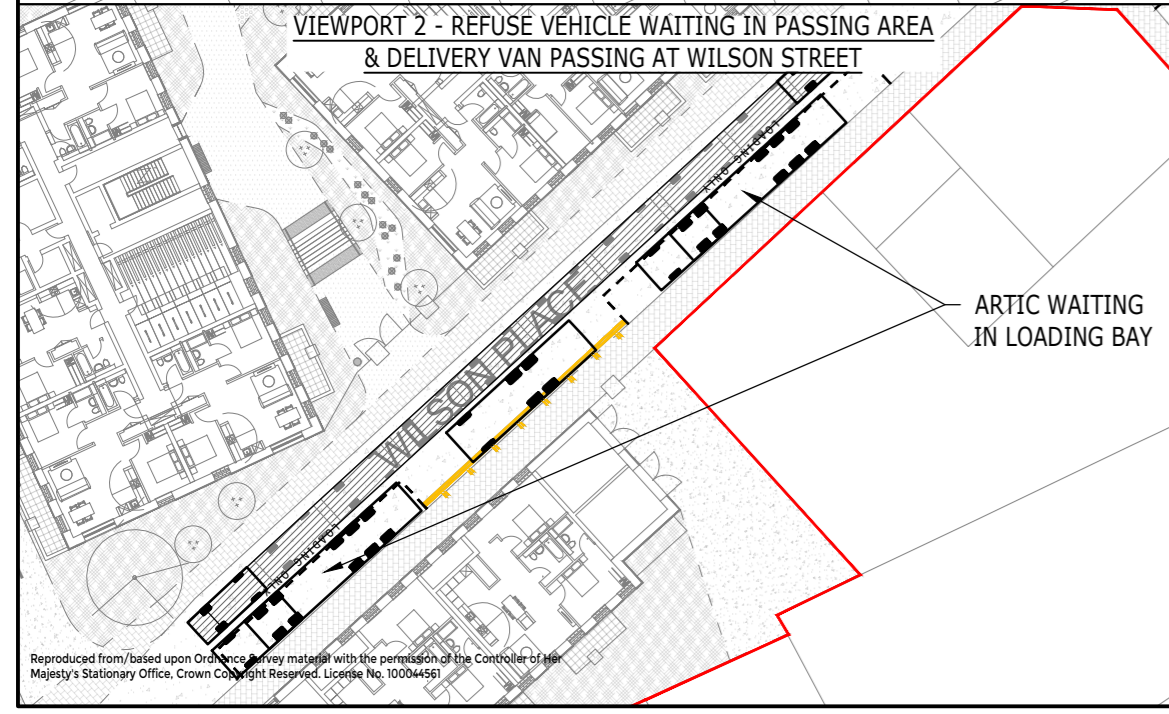

Reproduced from 'based upon Ordnance Survey material with the permission of the Controller of Her Majesty's Stationary Office, Crown Copyright Reserved. Licence No. 10004451'