


By Room Name Legend

- Bed 1
- En-suite 1
- Garage
- Hall
- Kitchen Dining
- Living Room
- Plant
- Utility
- WC

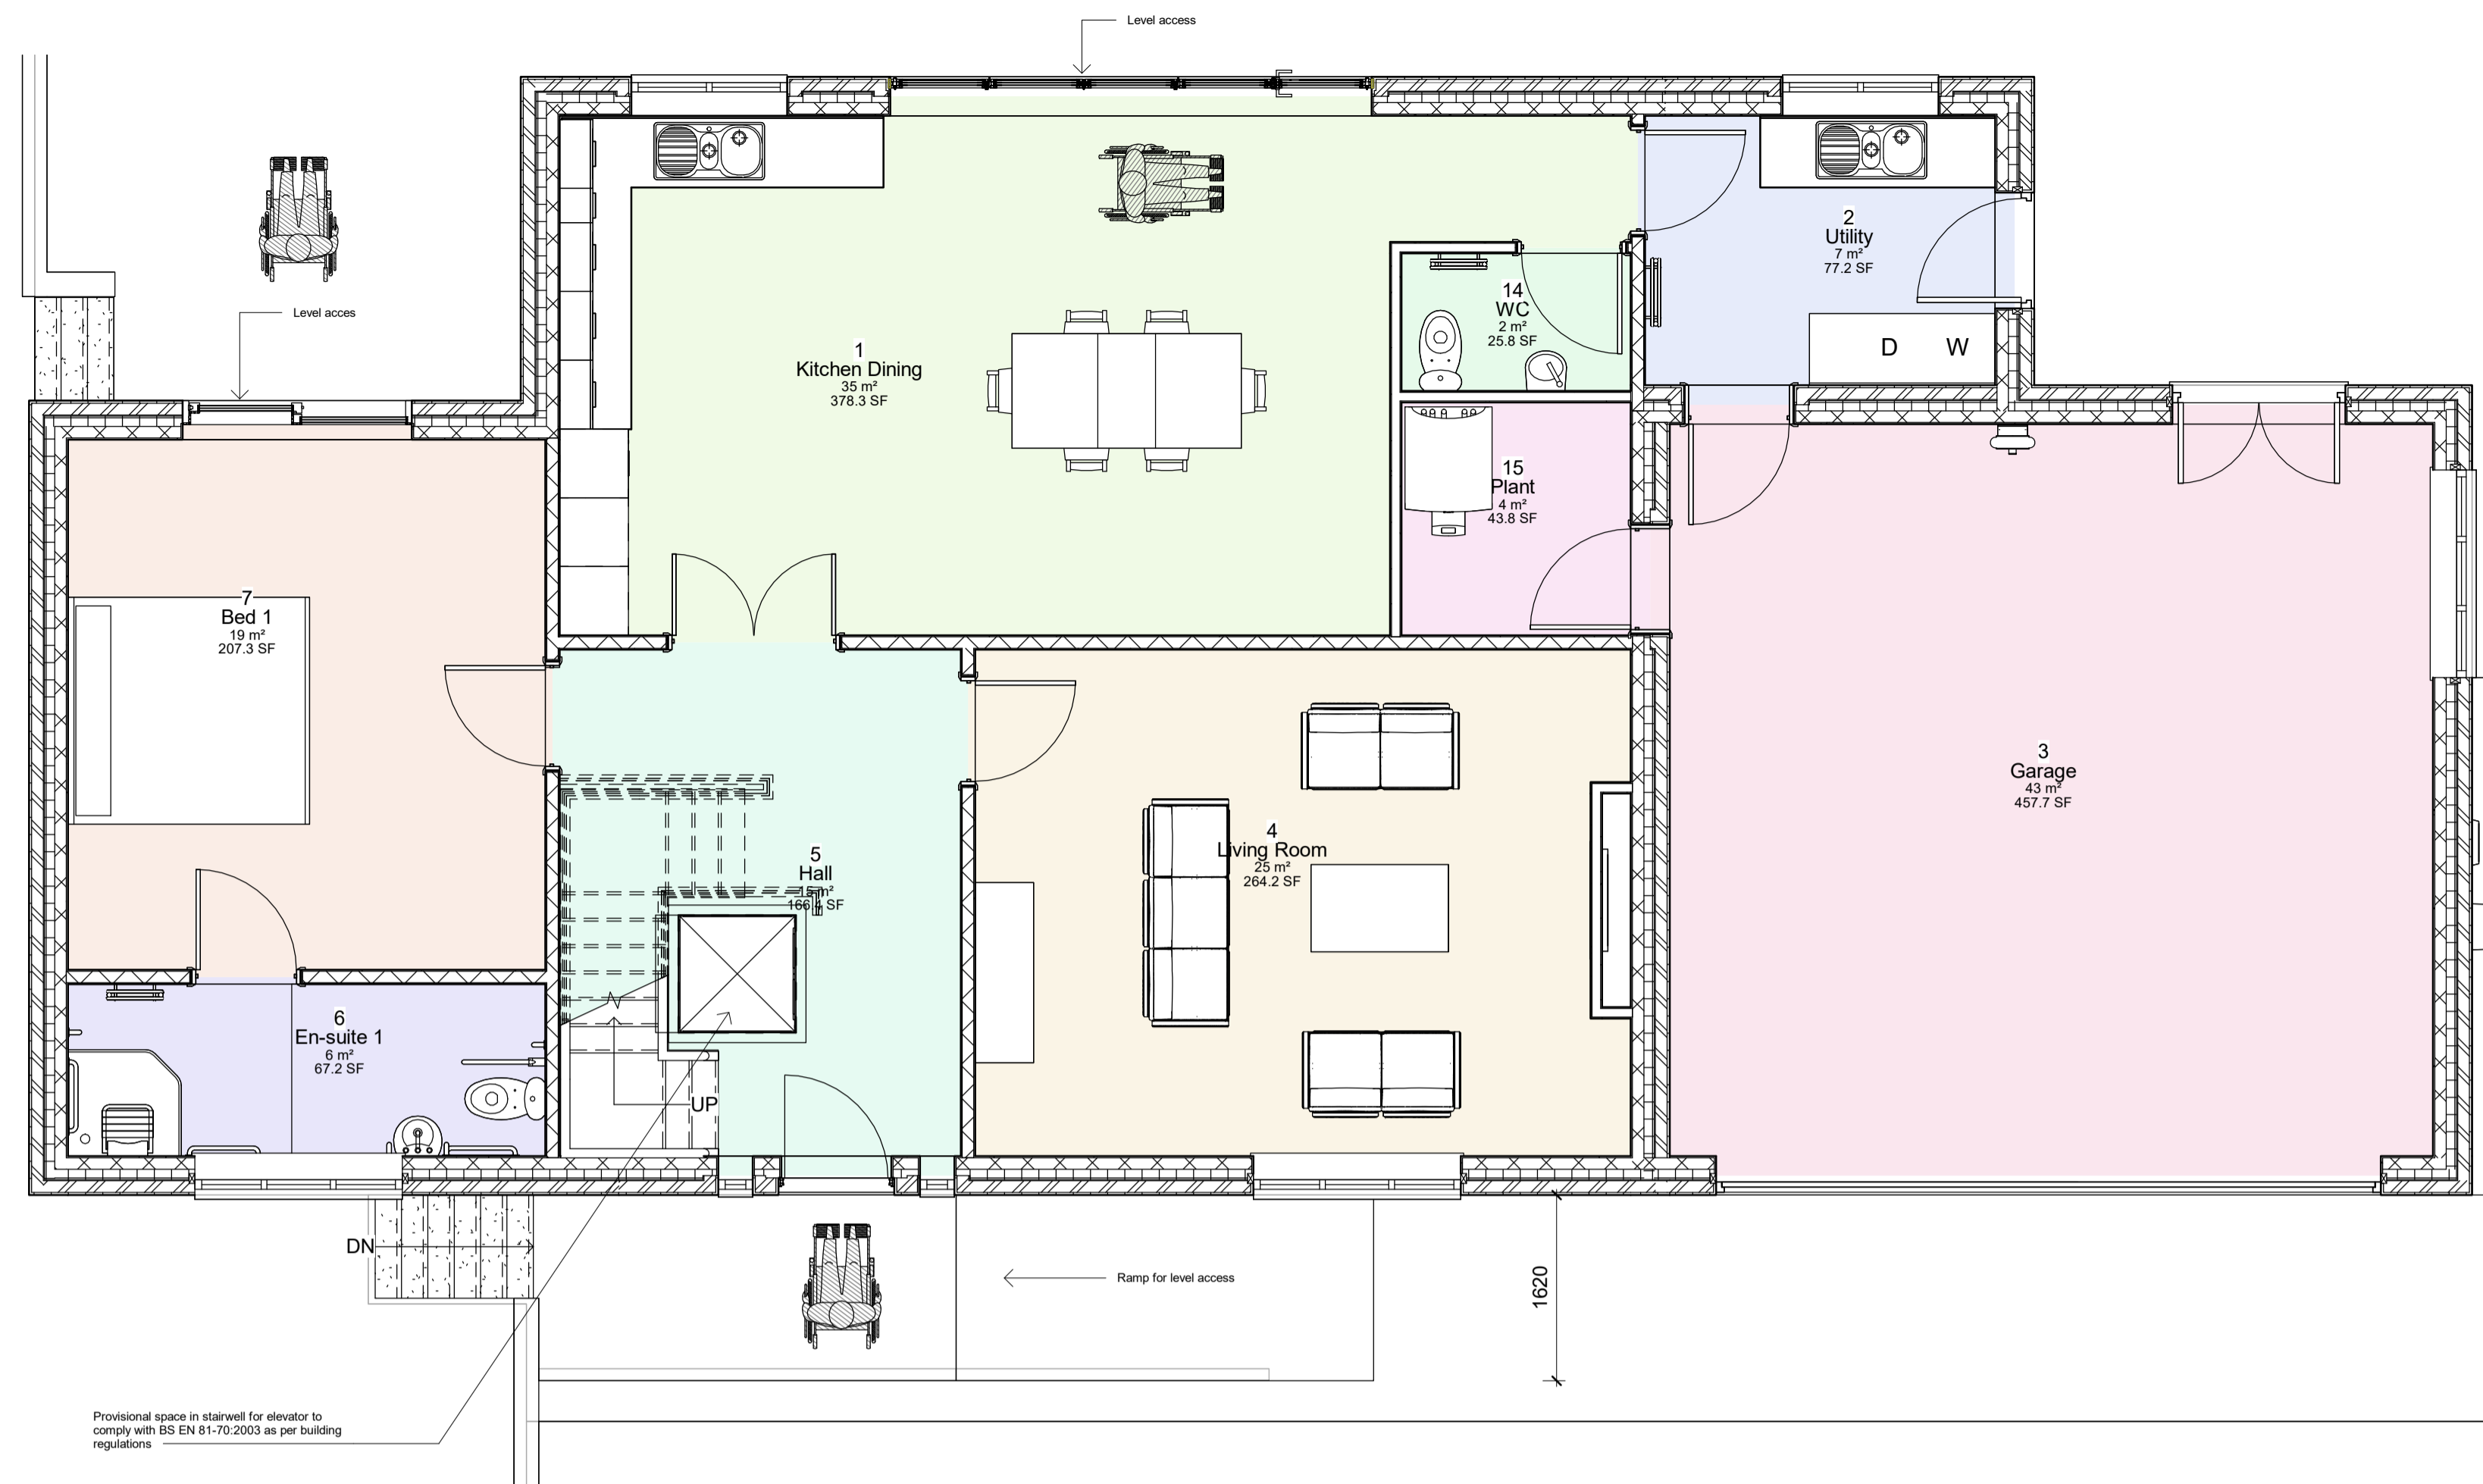


Room Schedule

Level	Number	Name	Area
FFL 0	1	Kitchen Dining	35 m²
FFL 0	2	Utility	7 m²
FFL 0	3	Garage	43 m²
FFL 0	4	Living Room	25 m²
FFL 0	5	Hall	15 m²
FFL 0	6	En-suite 1	6 m²
FFL 0	7	Bed 1	19 m²
FFL 0	14	WC	2 m²
FFL 0	15	Plant	4 m²
Grand total: 14			266 m²
FFL 1	9	Master Bed	42 m²
FFL 1	10	Bed 2	26 m²
FFL 1	11	Landing space	22 m²
FFL 1	12	Bathroom	11 m²
FFL 1	13	En-suite	7 m²

1 FFL 0 GA  
1 : 50

By Room Name Legend

- Bathroom
- Bed 2
- En-suite
- Landing space
- Master Bed

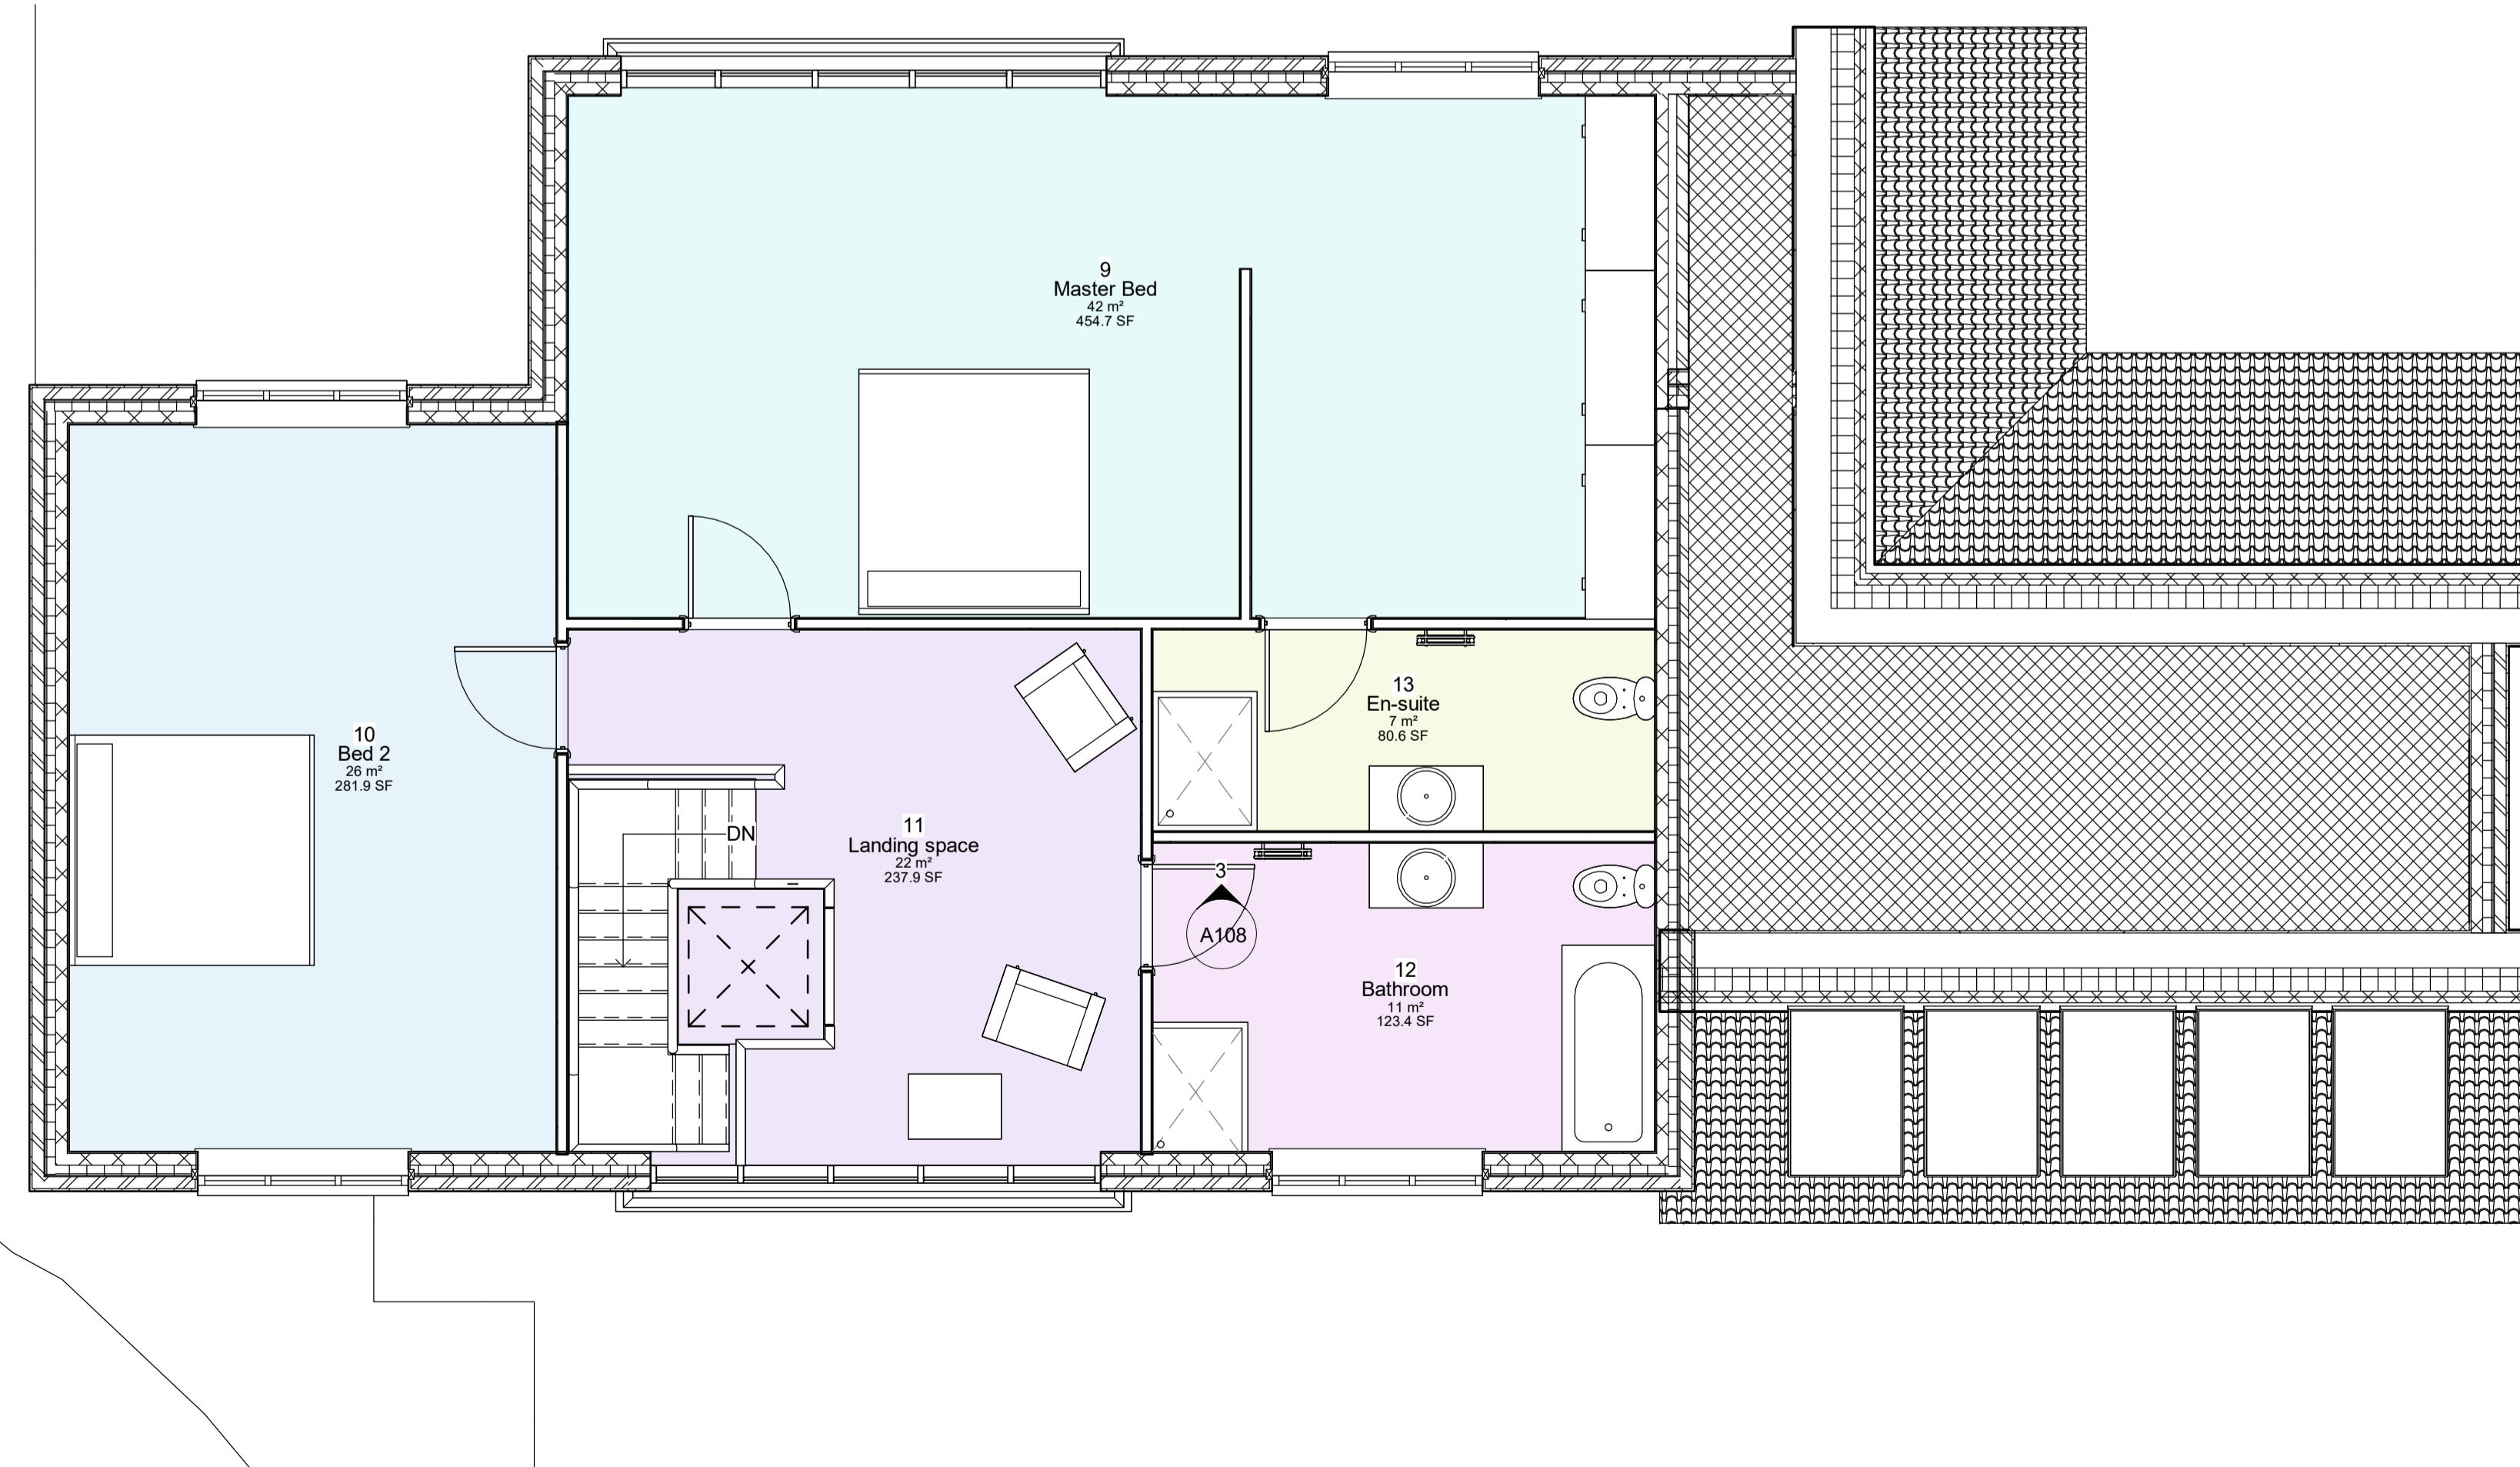

2 FFL 1 GA  
1 : 50

**meller**  
STUDIOS

47 CHESTNUT ROAD  
ABINGTON  
NORTHAMPTON  
NN3 2JL  
richmeller@gmail.com  
07875 044265

PROJECT

Green Acres

TITLE

GA proposed

CLIENT

Bernard Garbe

DRAWN BY Author	CHECKED BY	DATE 05/04/23
SCALE (@ A1) 1 : 50	PROJECT NUMBER Project Number	
DRAWING NUMBER A107	REV	