


0m 10m 50m
scale 1:500

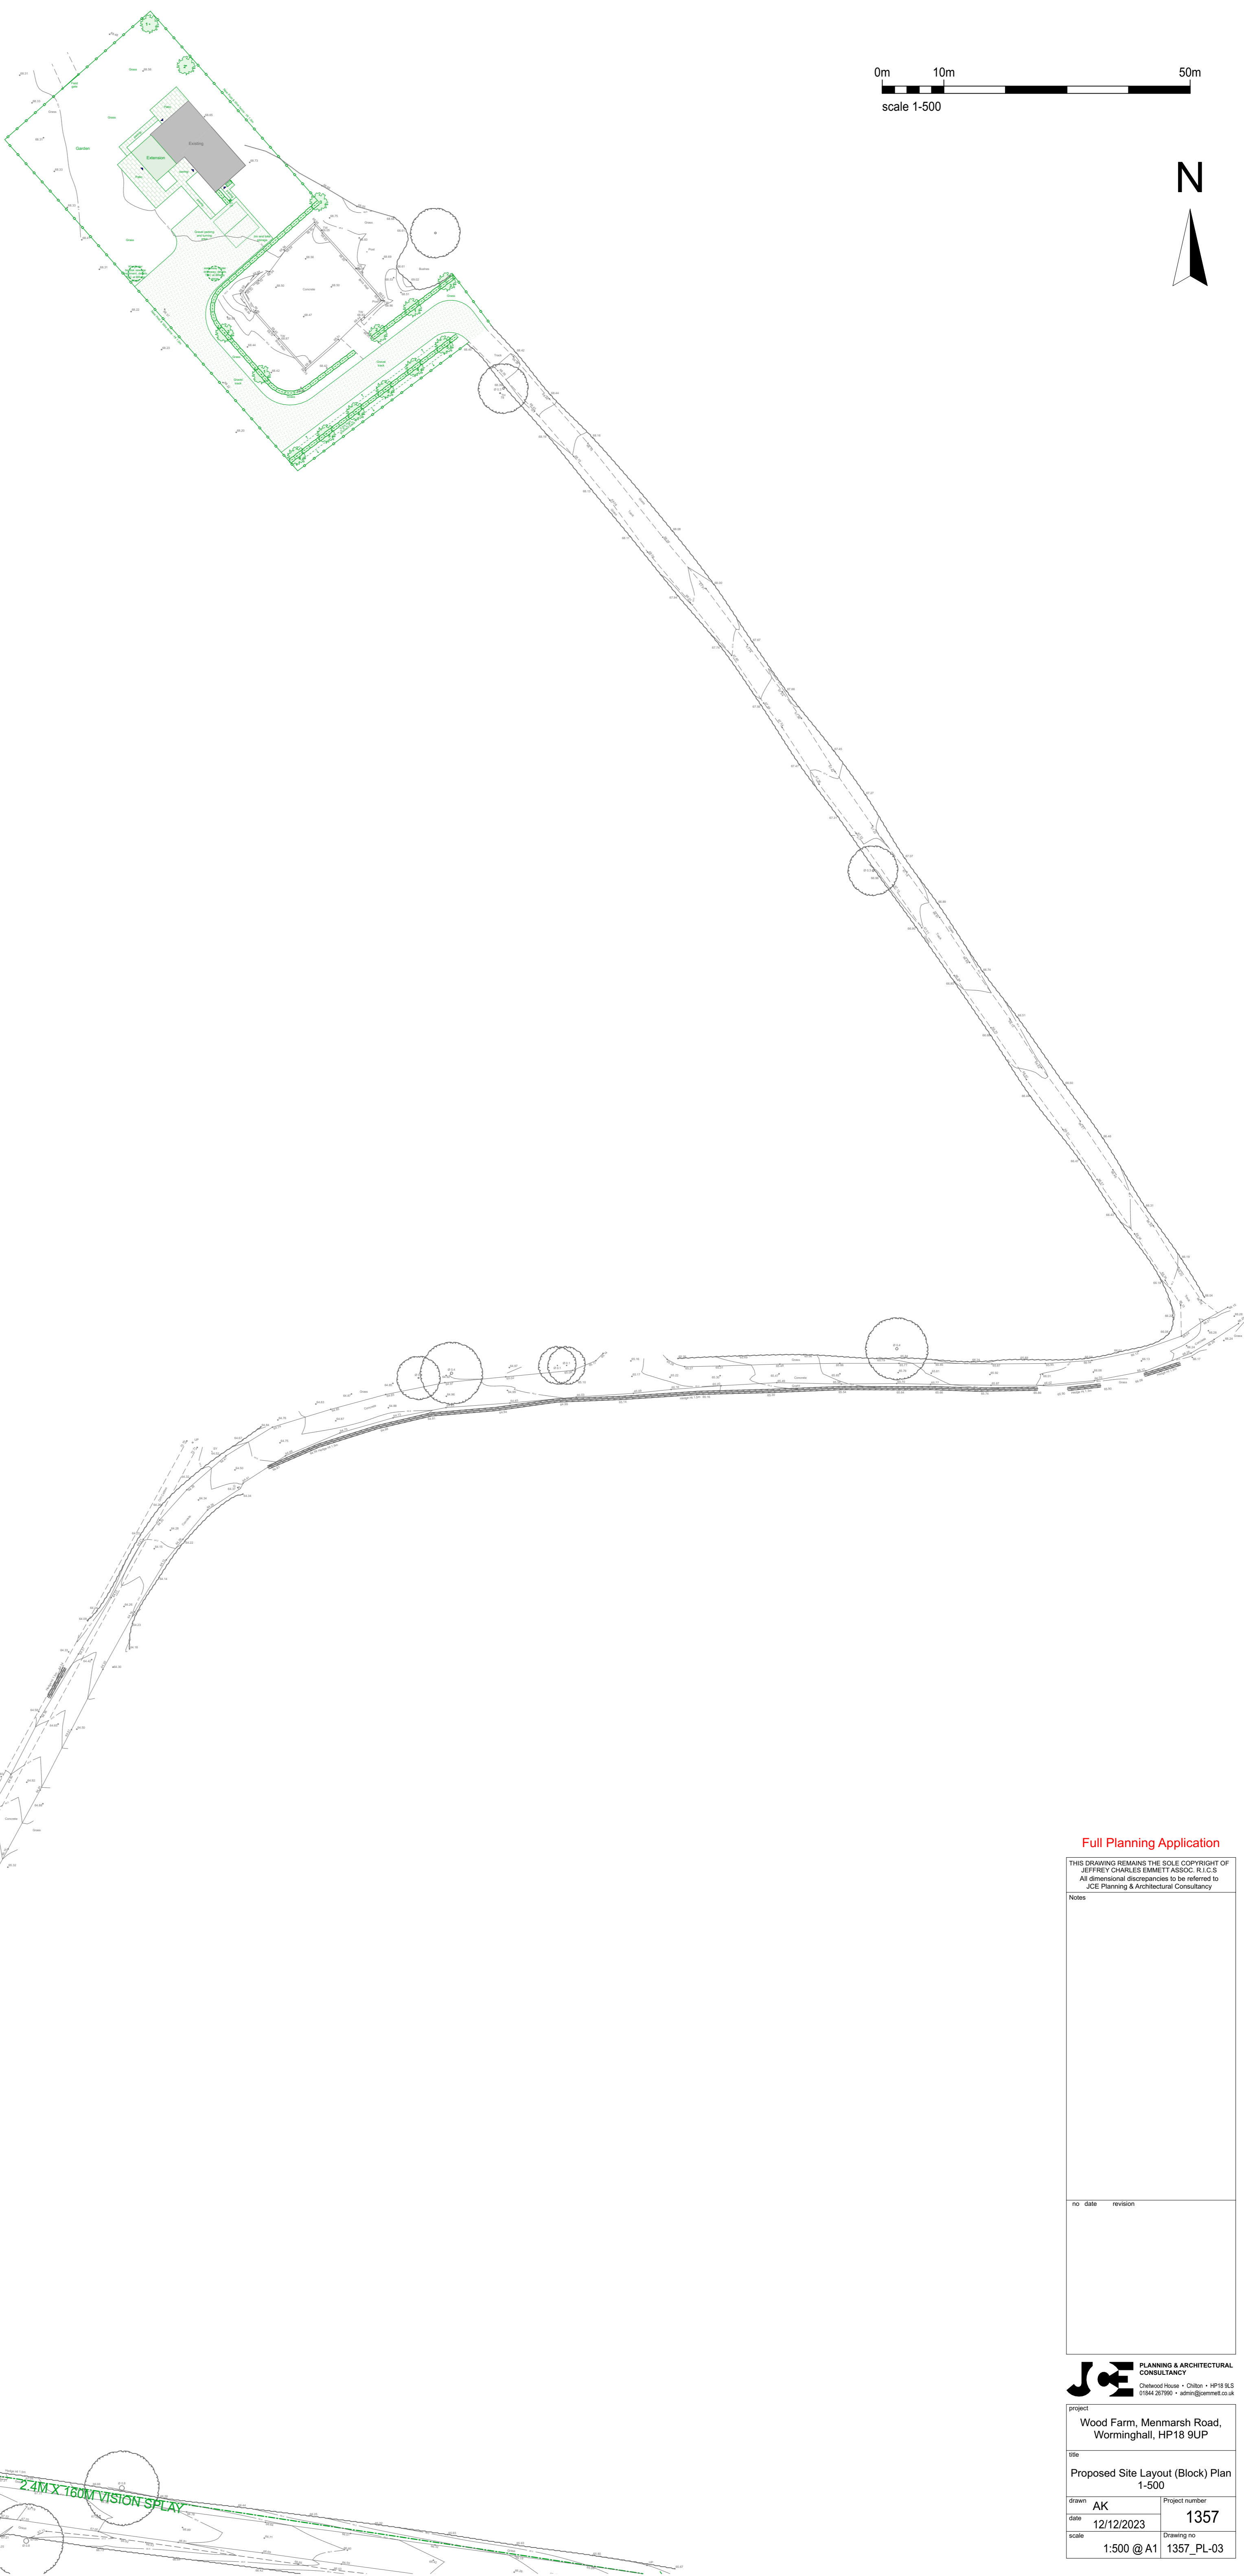

hedge to be trimmed back to provide/maintain vision splay

2.4M X 160M VISION SPLAY

Full Planning Application

THIS DRAWING REMAINS THE SOLE COPYRIGHT OF
JEFFREY CHARLES EMMETT ASSOC. R.I.C.S
All dimensional discrepancies to be referred to
JCE Planning & Architectural Consultancy

Notes

no date revision

JCE PLANNING & ARCHITECTURAL
CONSULTANCY
Chatswood House - Chats - HP18 9LS
01544 257990 - admin@jcemmet.com

Project
Wood Farm, Menmarsh Road,
Worminghall, HP18 9UP

Title
Proposed Site Layout (Block) Plan
1-500

drawn	AK	Project number	
date	12/12/2023		1357
scale	1:500 @ A1	Drawing no	1357_PL-03