




4 P01 **P1.0 Location Plan as existing**
1 : 1250

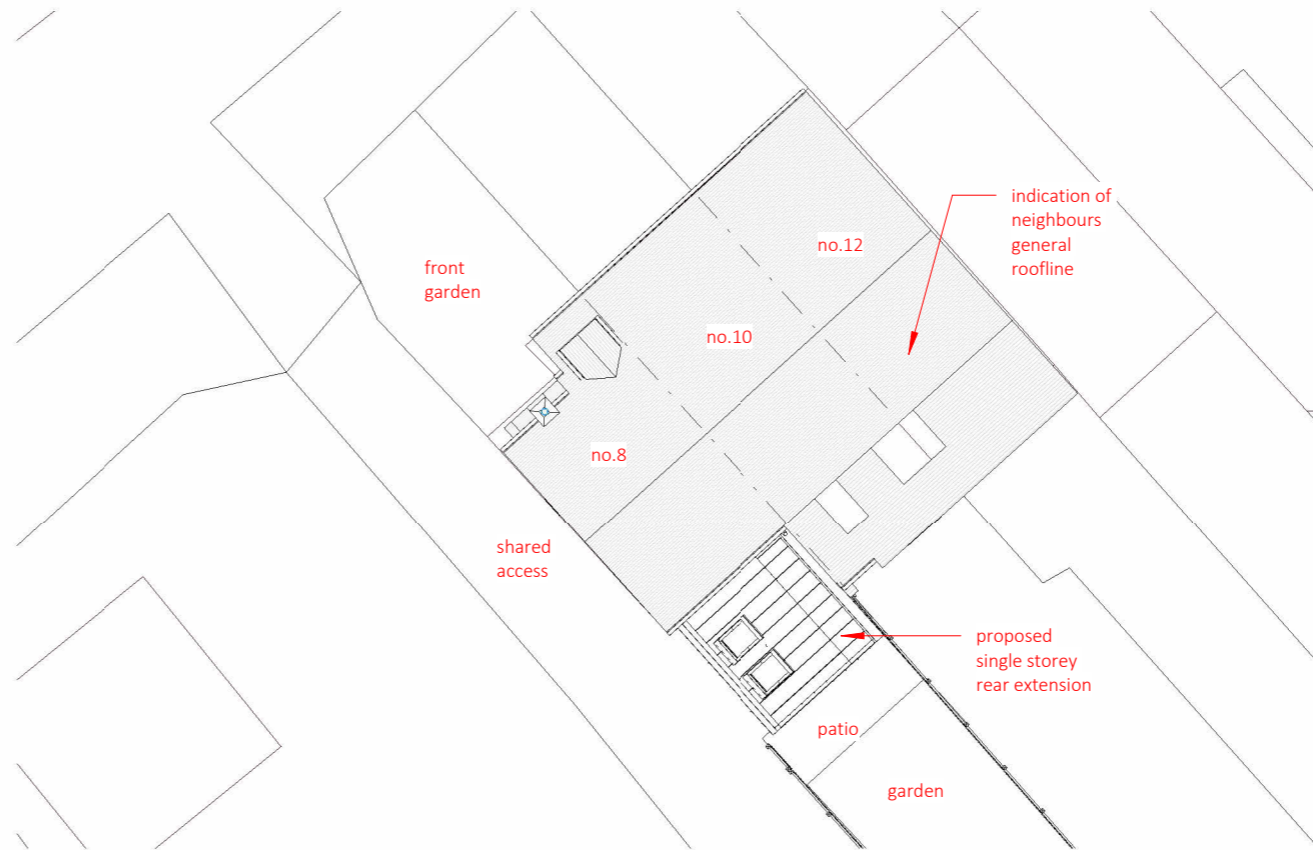


5 P01 **P2.0 Block Plan as proposed**
1 : 200

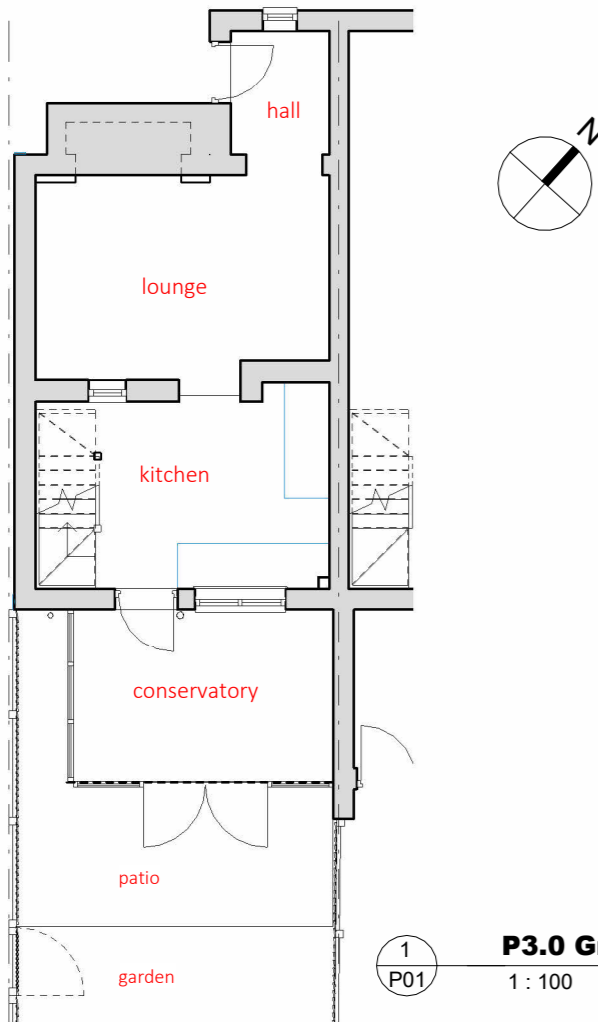

1 P01 **P3.0 Ground floor as existing**
1 : 100

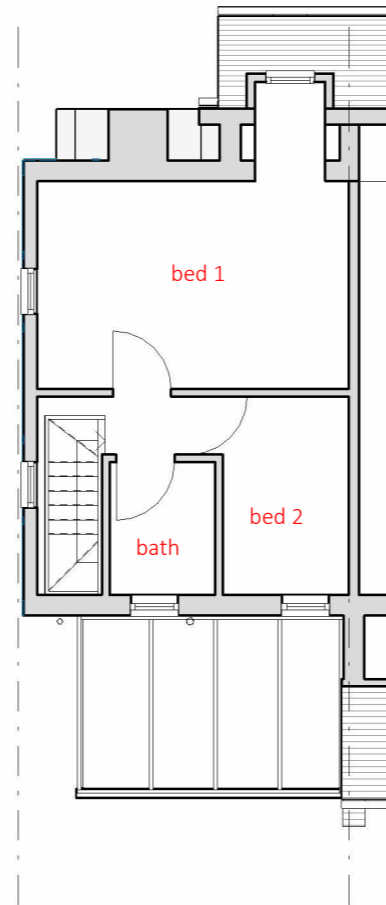

2 P01 **P4.0 First Floor as existing**
1 : 100

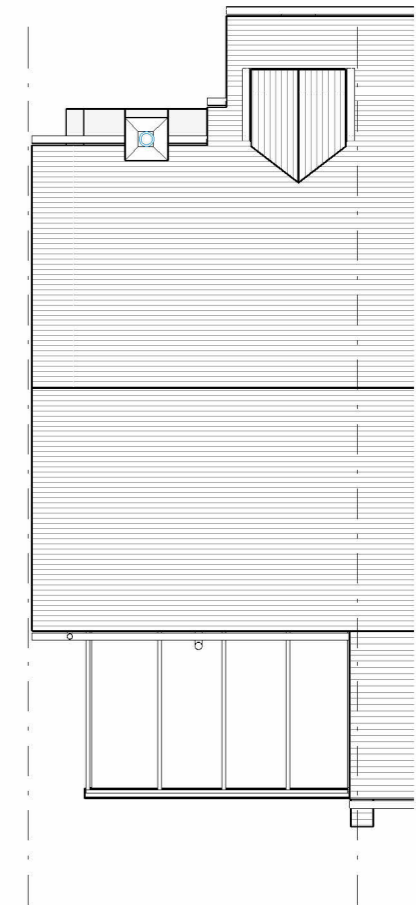

3 P01 **P5.0 Roof Plan as existing**
1 : 100

