




south east

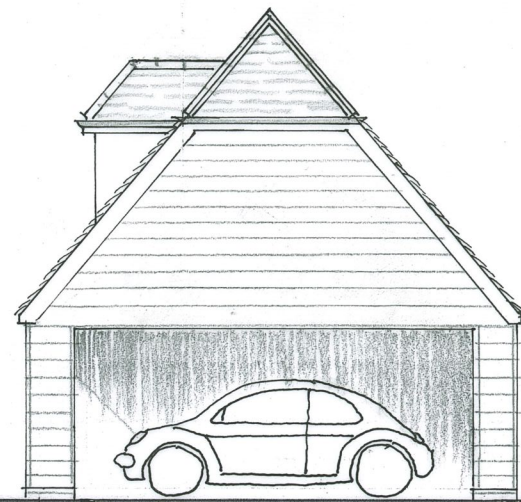


north east

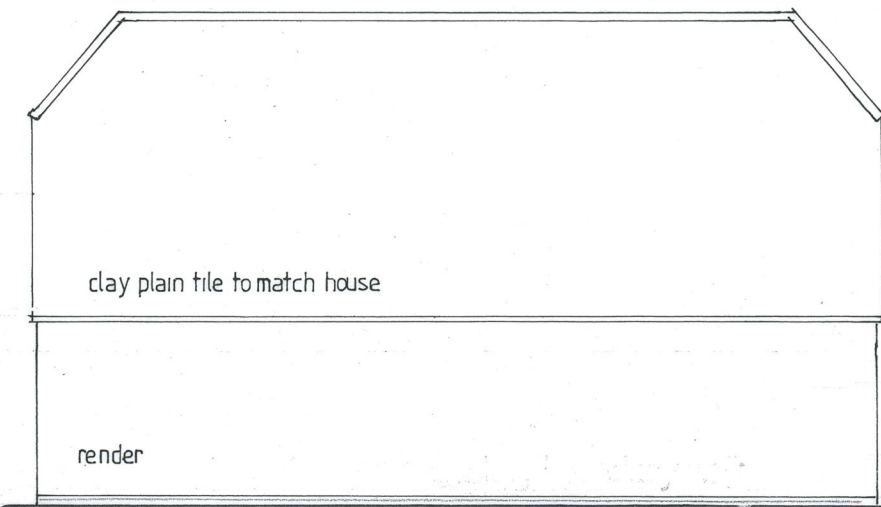


north west

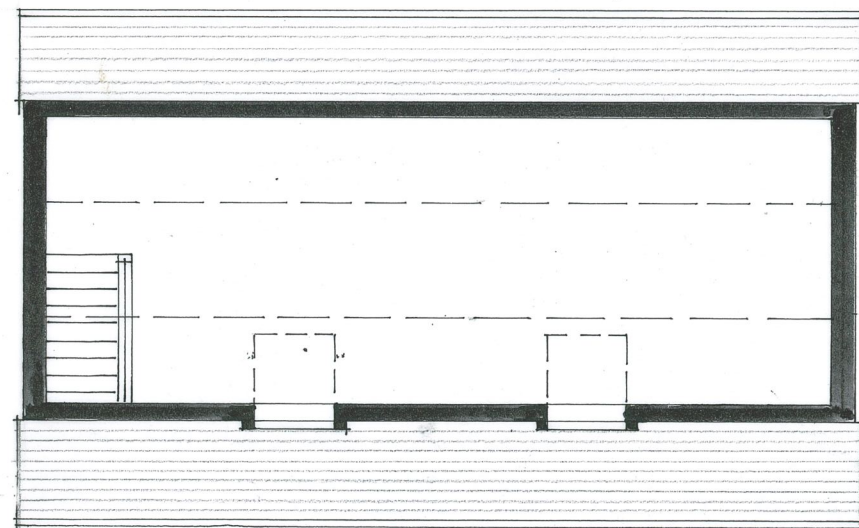

attic space

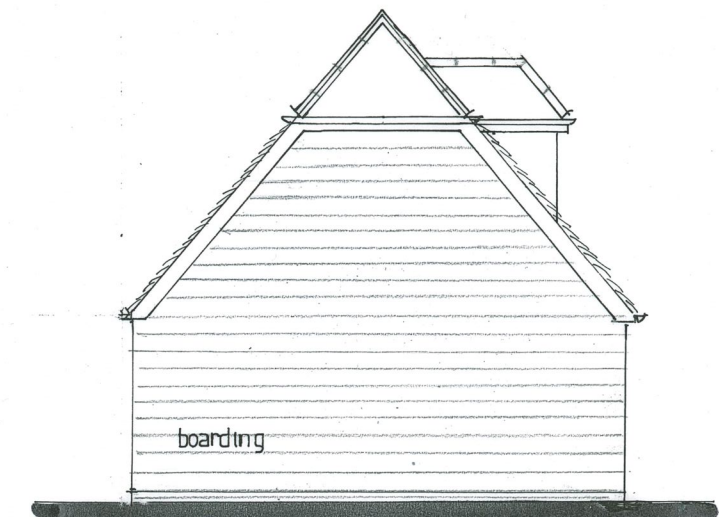

south west

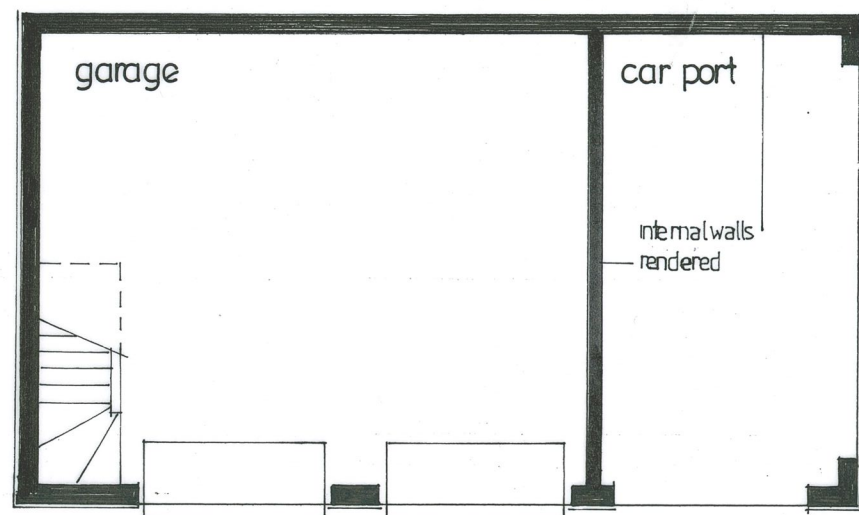

ground floor

ian slater architectural design

ian slater M.C.I.A.T

tel: (01844) 260860

ian@ianslater.com

www.ianslater.com

job ext & alts

cowleas

spicketts lane

cuddington

title garage, car port plans & elevations



scale @ A3 1:100

job no.

1677

dwg no.

04e