





EXISTING
FRONT ELEVATION

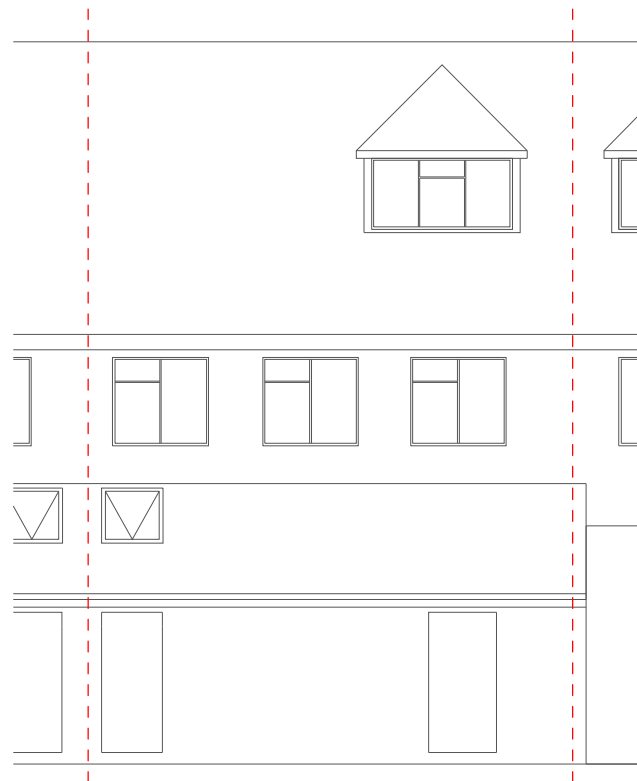


EXISTING
REAR ELEVATION

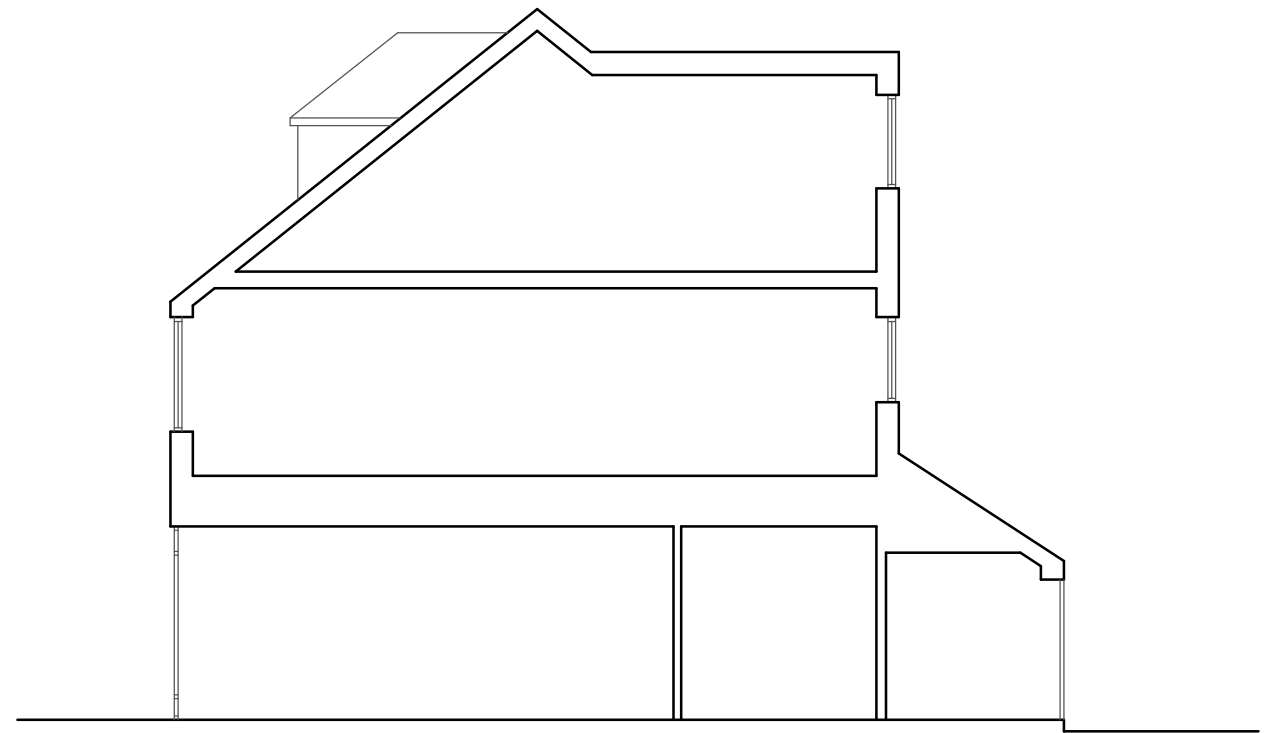


EXISTING SECTION



PROPOSED
FRONT ELEVATION

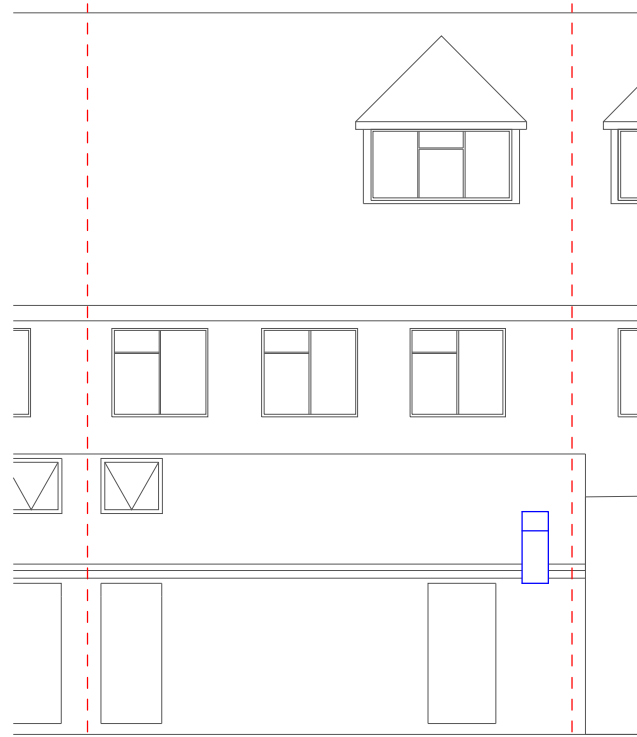


PROPOSED
REAR ELEVATION

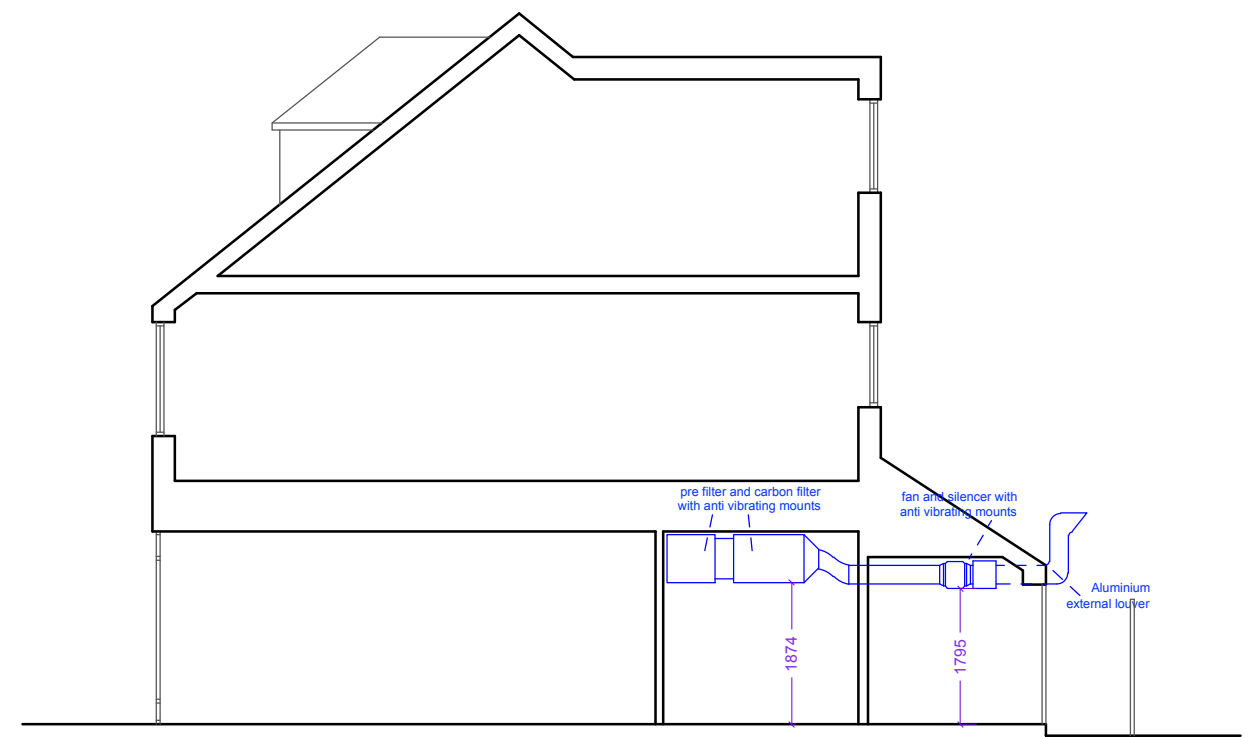


PROPOSED SECTION

1:100

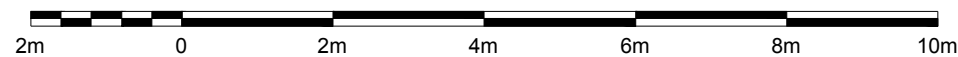

EXISTING AND PROPOSED ELEVATIONS

Ref.	Revision	Date	By	 <small>Chartered Architects Design Consultants</small>			Project:	Scale:	Date:	Drawn by:
				<small>SUITE 5 Wesley Chambers Queens Road Aldershot, Hants GU11 3JD VAT No. 521713086 Tel: 01252 315 170 Fax: 01252 315 176 E-mail address: cfoo@ctfooconnect.com Website address: www.ctfooarchitects.co.uk</small>			25 Frimley High Street, Frimley, Camberley, GU16 7HJ	A3 @ 1:100	08-12-2023	S.Y
							<small>ALL DIMENSIONS TO BE CHECKED ON SITE ONLY TO BE SCALED FOR PLANNING AND BUILDING REGULATIONS</small>			1841
				<small>Client : Manoj Khiran</small>						