

Elm Tree Road

B

A

Garage

Front Garden

E

Library / Study

Entrance Hall

WC

Drawing Room

A

Boot room

Coats

Coats

Ensuite

Wardrobe

Dining Room

Snug/
study

Bedroom

Pantry

Pocket door

Glass pocket door

Glass pocket door

New window

Extractor

Hob

Existing

Kitchen

Island

2180

Sliding patio doors

Patio

C

D


Lawn

Patio

B

Outdoor kitchen

N

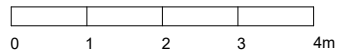

New
 Existing



Date	Rev.	Amendment

Project: 28 Elm Tree Road, London, NW8 9JP

Drawing Title: PROPOSED - GROUND FLOOR PLAN

Date: NOV 23

Scale: 1:100@A3

Drawing Status: PLANNING

Drawing No. ET(05)10

Revision: C

NOTES:
 THIS DRAWING IS FOR BUDGETING ONLY AND IS NOT A CONSTRUCTION DRAWING.
 ALL DIMENSIONS TO BE CHECKED ON SITE BY CONTRACTOR.
 DO NOT SCALE FROM THIS DRAWING.
 UNLESS OTHERWISE STATED ALL DIMENSIONS ARE IN MILLIMETRES.

