




**PROPOSED FRONT ELEVATION**

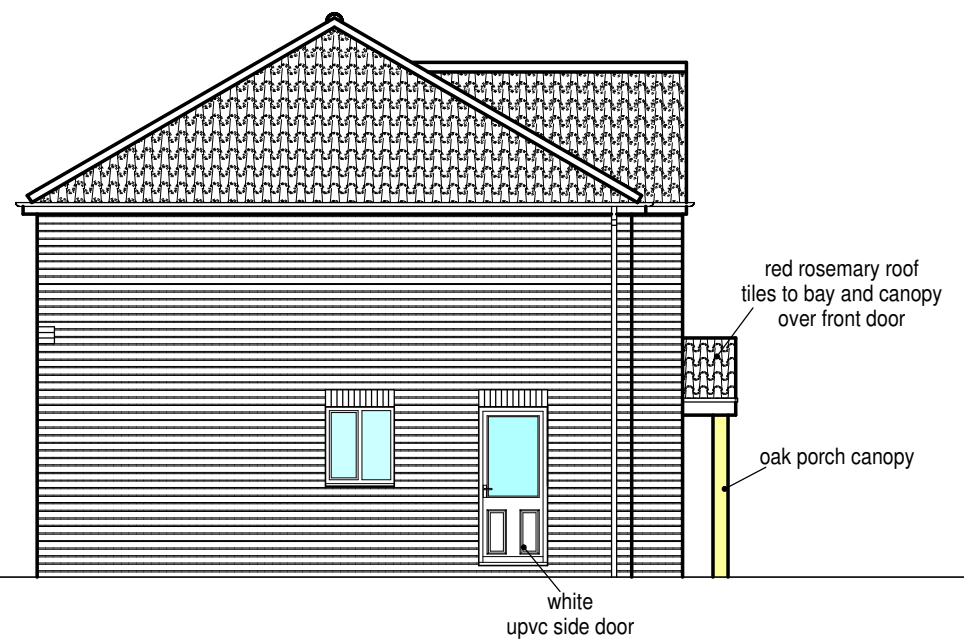

**PROPOSED SIDE ELEVATION**

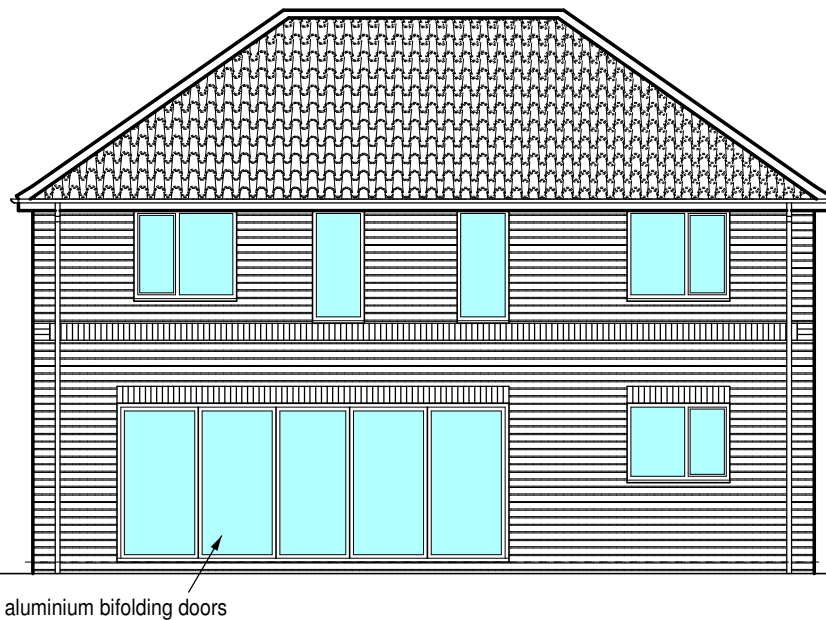

**PROPOSED REAR ELEVATION**

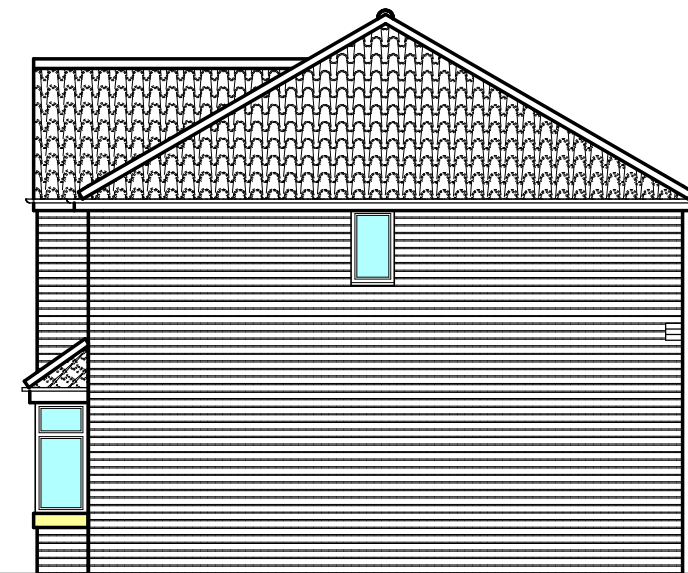

**PROPOSED SIDE ELEVATION**

DRAWN BY Kevin Howe E-MAIL [kevinhowe@rocketmail.com](mailto:kevinhowe@rocketmail.com) TEL : 07854 606097 [facebook.com/kevinhowedesignservices](https://www.facebook.com/kevinhowedesignservices)

0 1 2 3 4 5  
SCALE BAR AT 1 : 100 SCALE : METRES

ALL MEASUREMENTS TO BE CHECKED ON SITE  
DO NOT SCALE FROM THIS DRAWING - DRAWN TO SCALE @ A3 SIZE

0 1 2 3 4  
SCALE BAR AT 1 : 50 SCALE : METRES

0 5 10  
SCALE BAR AT 1 : 200 SCALE : METRES

SCALES - FLOOR PLANS AND SECTIONS 1 : 50 ELEVATIONS 1 : 100 BLOCK PLANS 1 : 200

PROPOSED DEVELOPMENT AT  
76 MAIN STREET NORTH FRODINGHAM YO25 8LJ

NEW BUILD PROPERTY - PROPOSED ELEVATIONS

DRAWING NO

**23/34/07**

REV -

OCTOBER 2023