



AS EXISTING BLOCK PLAN  
1:200

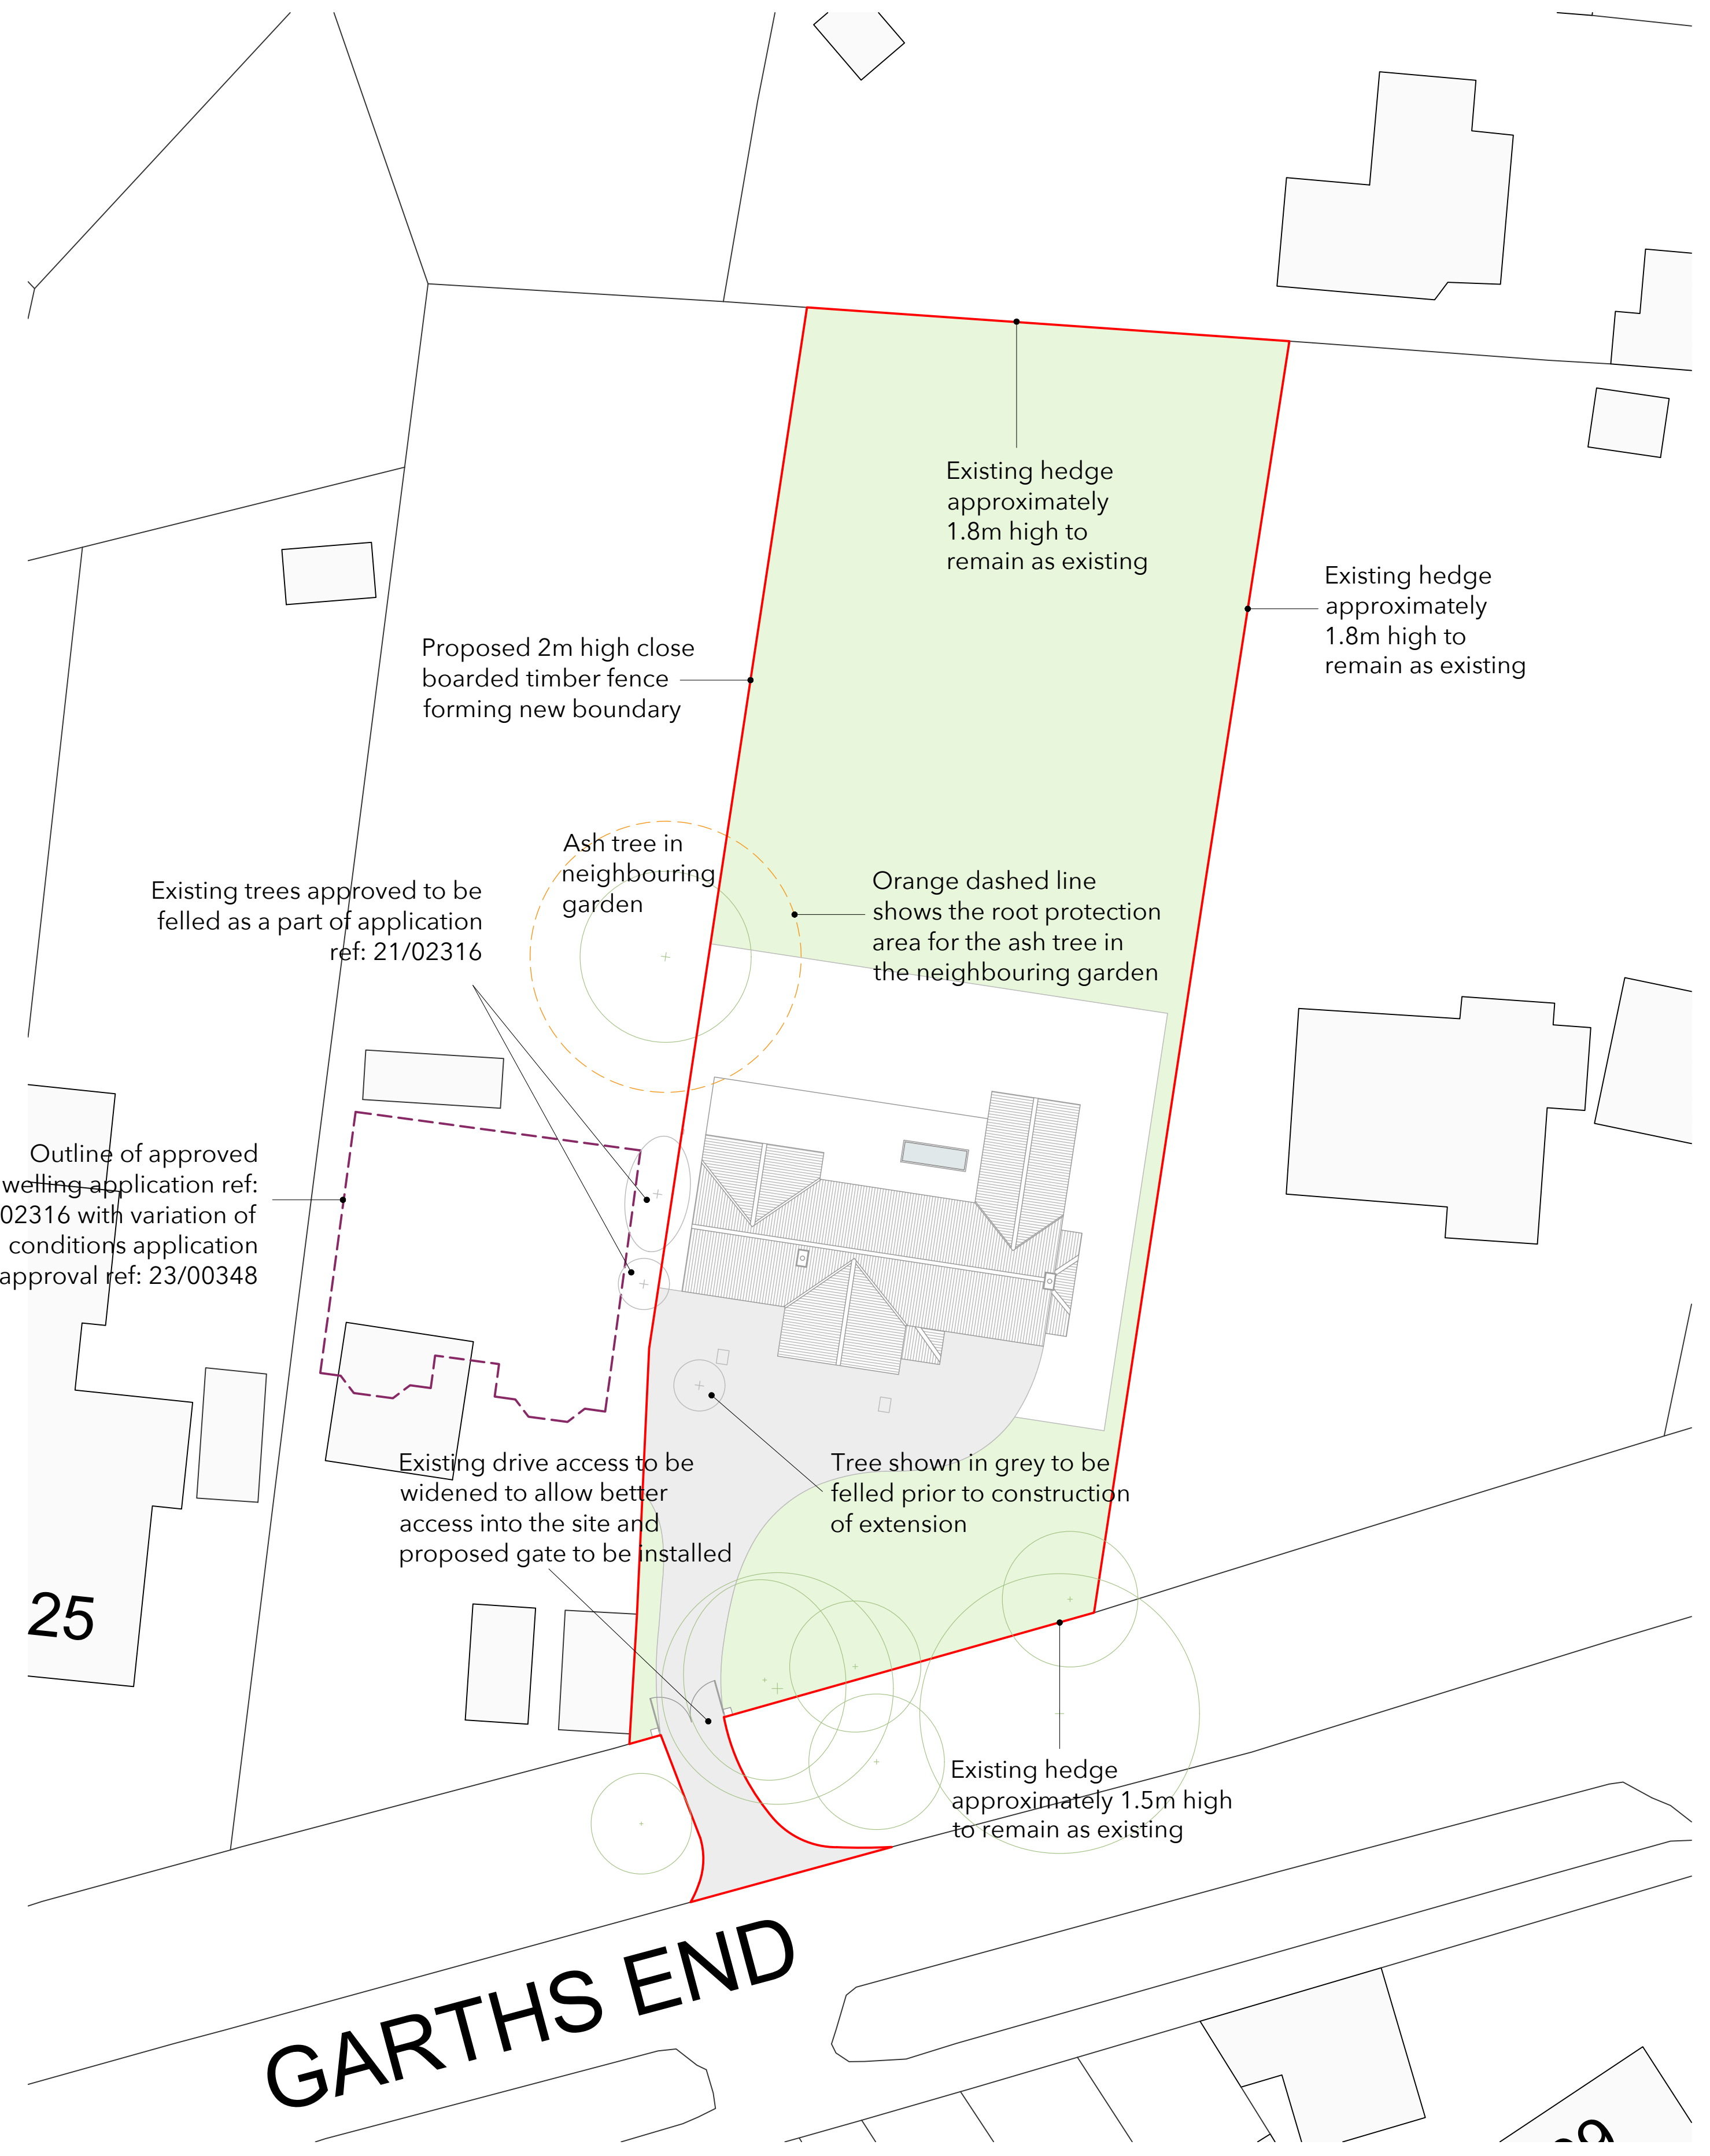

AS PROPOSED BLOCK PLAN  
1:200

Proposed Extension & Alterations  
27 Garths End, Pocklington, YO42 2JB  
for Mr & Mrs Bradley

THIS DRAWING MAY ONLY BE SCALED FOR PLANNING PURPOSES, NOT FOR CONSTRUCTION  
ALL DIMENSIONS, SETTING OUT, LEVELS ETC. TO BE CHECKED ON SITE  
THIS DRAWING MUST BE READ IN CONJUNCTION WITH OTHER RELEVANT SPECIFICATIONS AND DRAWINGS  
THIS DRAWING MUST NOT BE USED FOR LAND TRANSFER PURPOSES

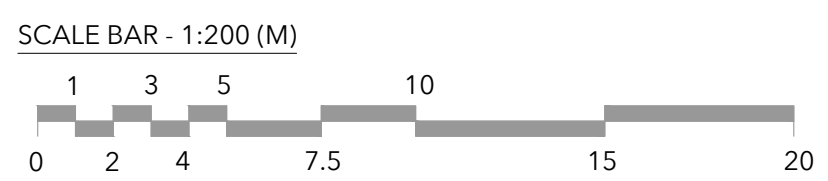

Revisions

Client	MR & MRS BRADLEY	 <b>graham binnington architects</b>
Project	PROPOSED EXTENSION & ALTERATIONS 27 GARTHS END, POCKLINGTON, YO42 2JB	
Title	AS EXISTING & AS PROPOSED BLOCK PLANS	
Prj No	23-123	Scale 1:200@A1
Drw No	103	Date NOVEMBER 2023
Revision	A	Drawn BH
		23a North Bar Within Beverley HU17 8DB Tel 01482 867731 info@grahambinningtonarchitects.co.uk