



**Do Not Scale**

Distortions and inaccuracies occur following printing

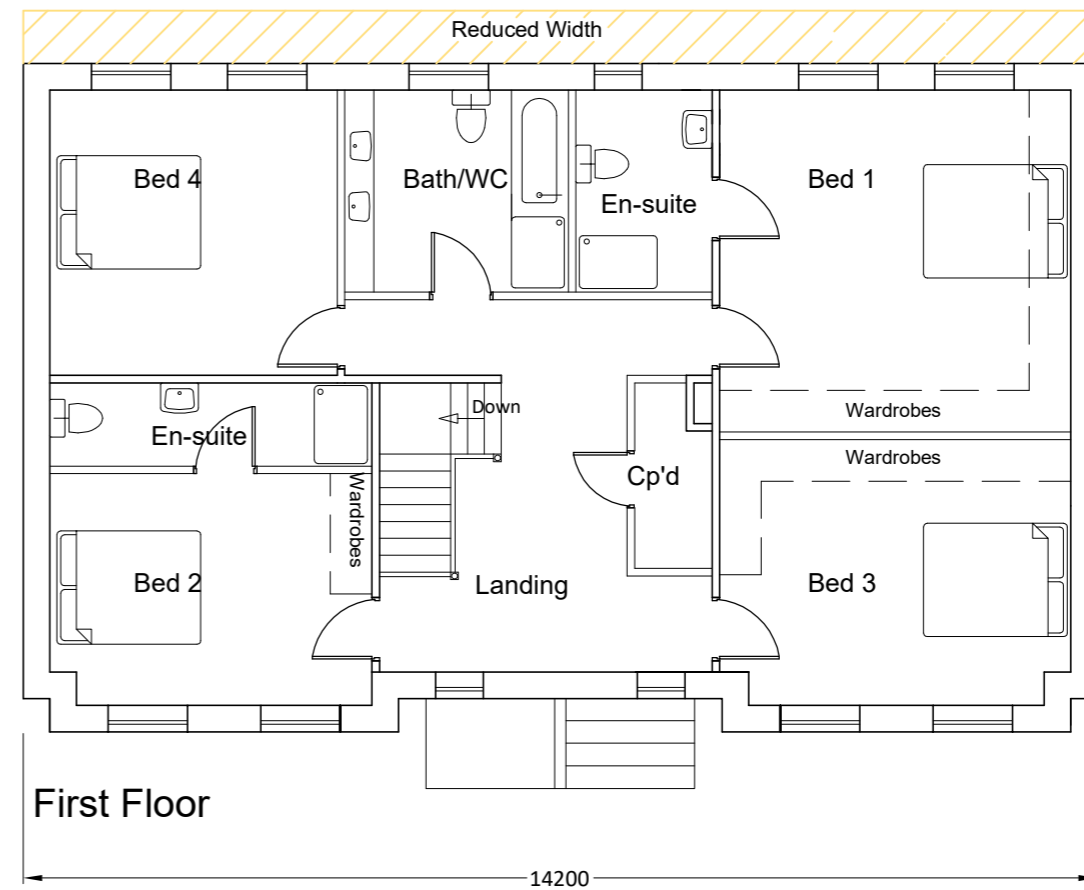

Howard J Wroot BSc MRICS Chartered Surveyor 240 Wharf Road, Ealand Scunthorpe DN17 4JN	Tel 01724 711068 Fax 01724 710174 Mob 07947 226577	Client	Chris Bradwell/Sam Preston			Proposal	Replacement Dwelling at Church View North Cliffe, YO43 4UZ
		Date	14/5/23	Dwg No	4 of 8		
		Scale	1:100	Ref No	1159		

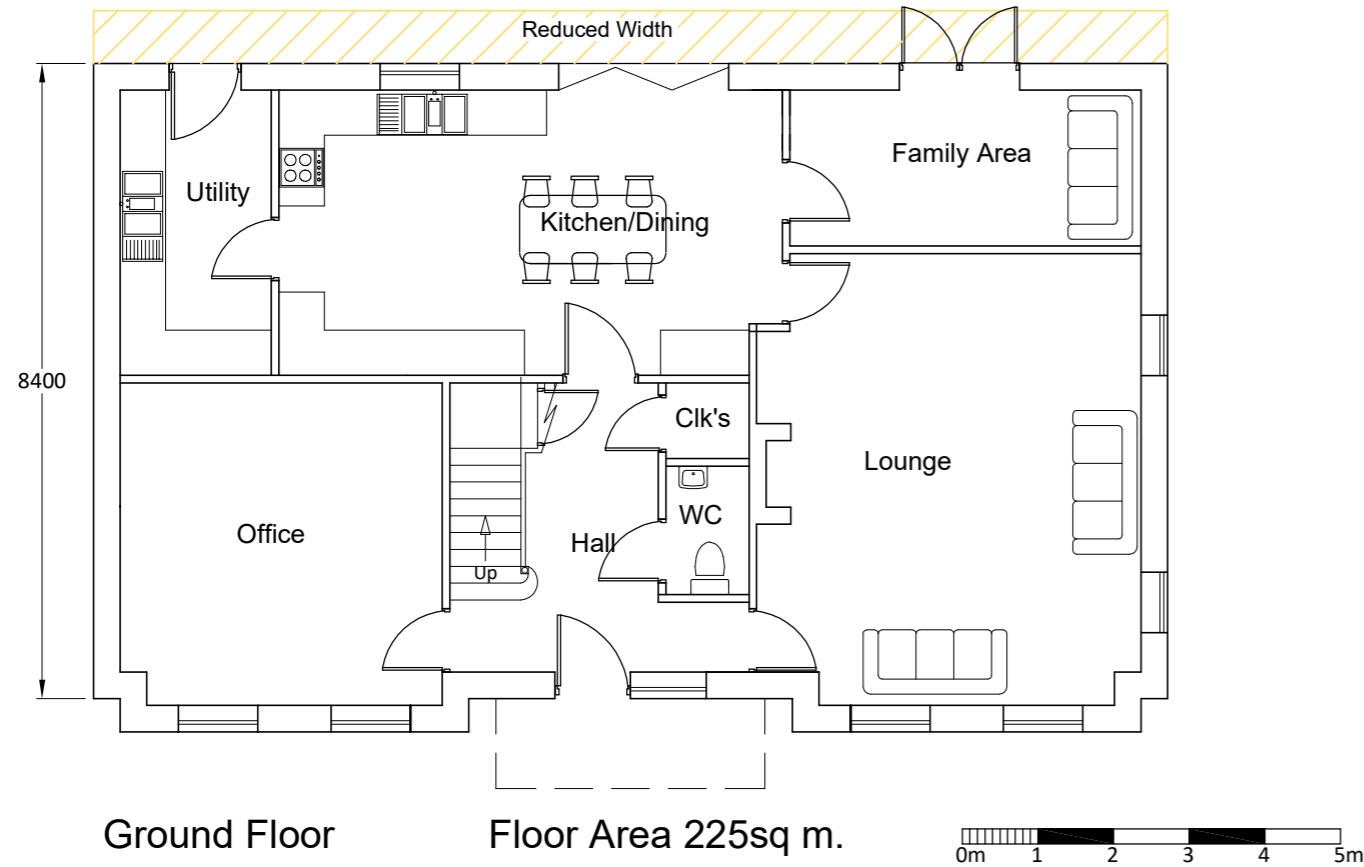