

East Elevation


1 : 100



North Elevation

1 : 100

demolish existing garden wall
where extension proposed

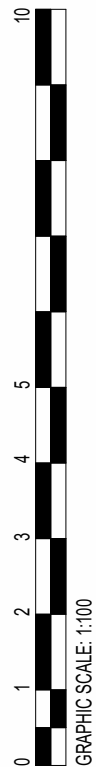

West Elevation

1 : 100

Materials:

Walls:
Roof:
Rooflight / Window:
Doors:
Rainwater Goods:

Render to match existing
Anthracite Grey flat rubber roof finish
Anthracite Grey aluminium double glazed units
Anthracite Grey aluminium double glazed units
Hidden gutter, with black upvc hopper & downpipe
to match existing