




EXISTING SIDE ELEVATION / SECTION THRO' 1:100

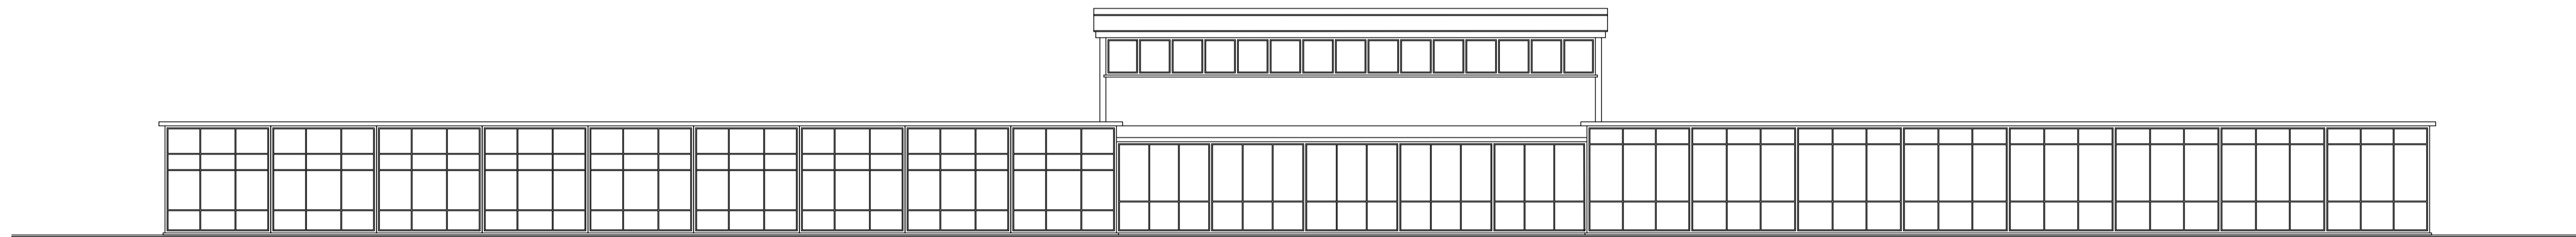

EXISTING ELEVATION 1:100

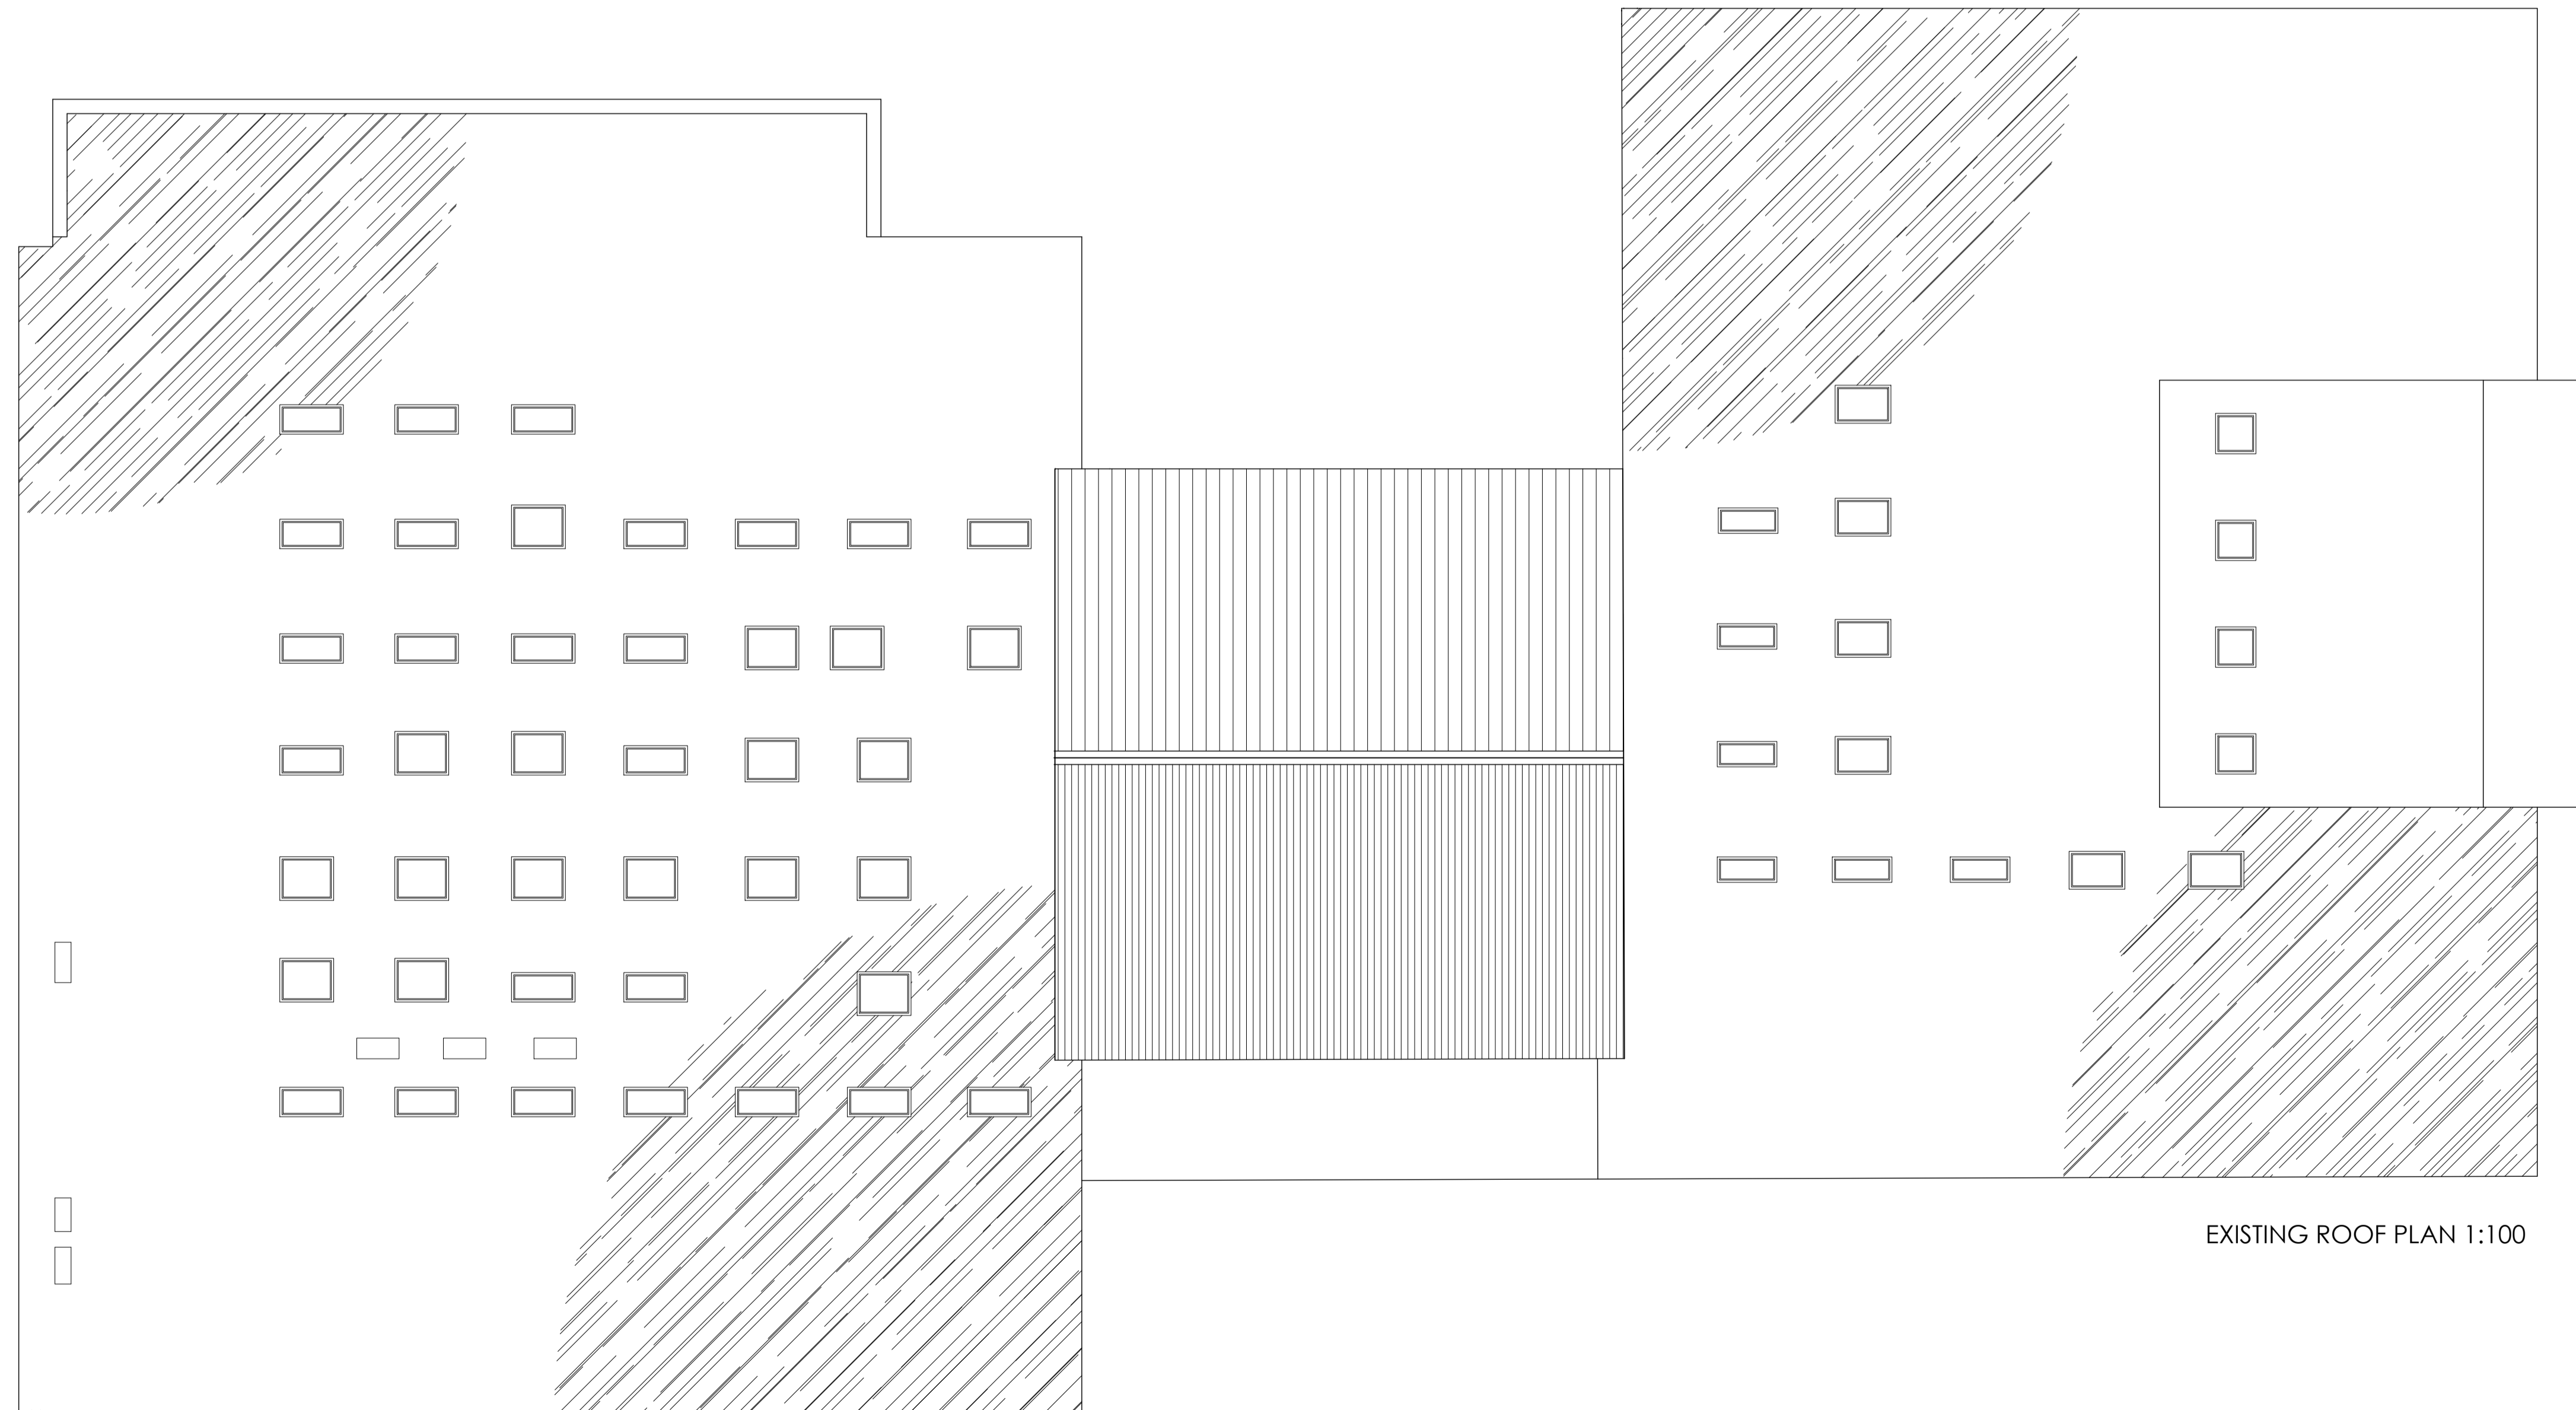

EXISTING ROOF PLAN 1:100

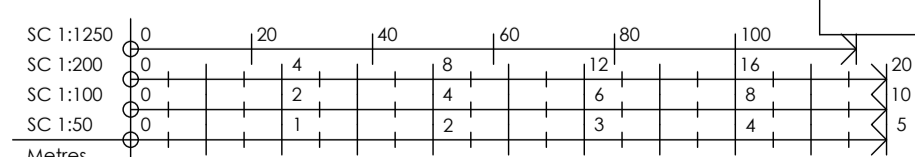

NB-THIS DRAWING IS FOR 'FULL PLANS BUILDING REGULATIONS APPLICATION' USE ONLY - ADDITIONAL SITE/CONSTRUCTION DETAILS AND SPECIFICATIONS WILL BE NECESSARY FOR TENDERING & SITE CONSTRUCTION PURPOSES FOLLOWING EXPOSURE OF EXTG STRUCTURE/GROUND/SERVICES & LEVELS	
FINAL AS-BUILT ISSUE	CONSTRUCTION ISSUE
CONTRACT ISSUE	NOT FOR CONSTRUCTION
PRE-CONTRACT USE ONLY	
TENDER USE ONLY	
BUILDING REGULATION USE ONLY	
PLANNING APPLICATION USE ONLY	
PRELIMINARY FOR COMMENT	
SKETCH SCHEME	