



NORTH COTTAGE, BOSTON RD

NO INT SCALE

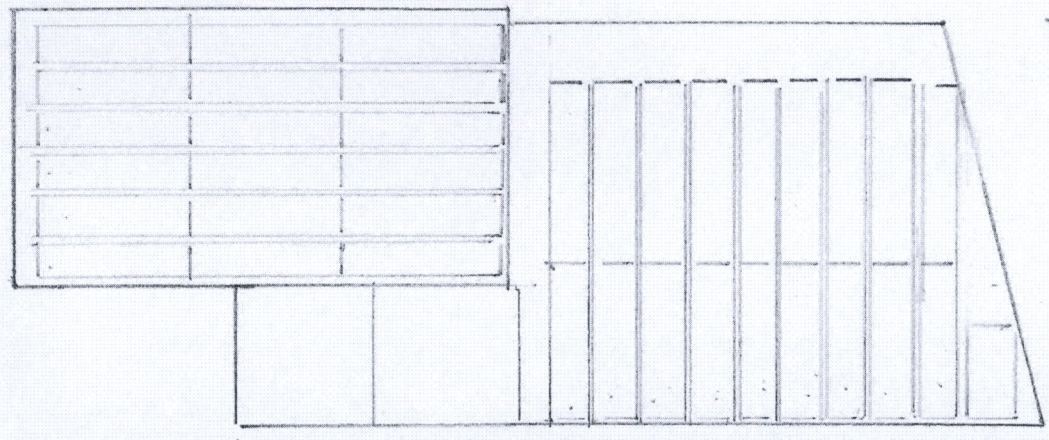

PROPOSED ROOF PLAN OF SHED CARPORT AND GARAGE

S / 195 / 2135 / 23

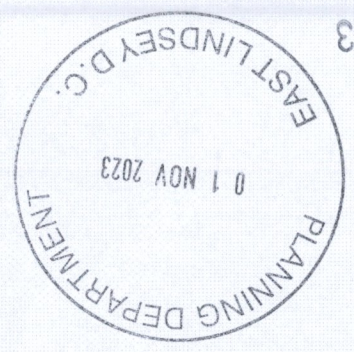

FLOOR PLAN OF EXISTING SHED CARPORT AND GARAGE

