


DO NOT SCALE

NORTH COTTAGE BOSTON RD


S 1195/2135/23

SCALE 1/2


SOUTHEAST (REAR)

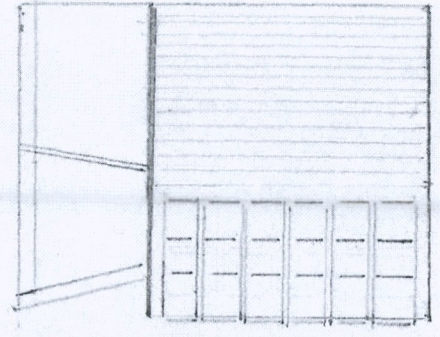


NORTH EAST (SIDE)

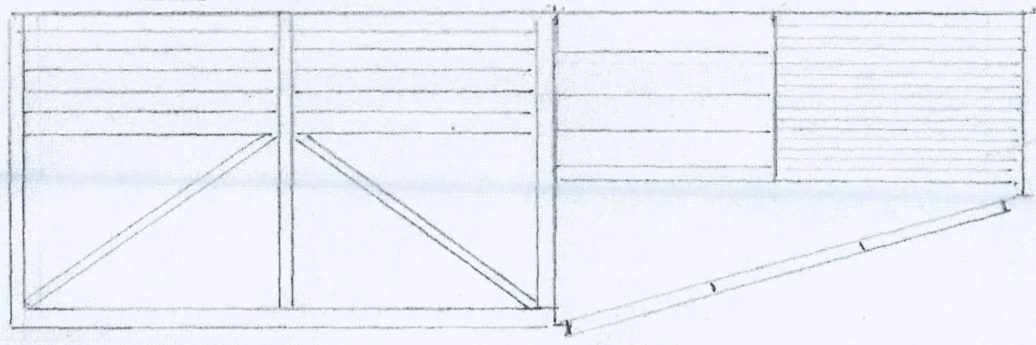

NORTH WEST (FRONT)

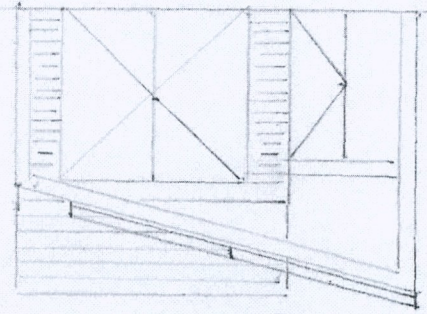

SOUTHWEST (SIDE)

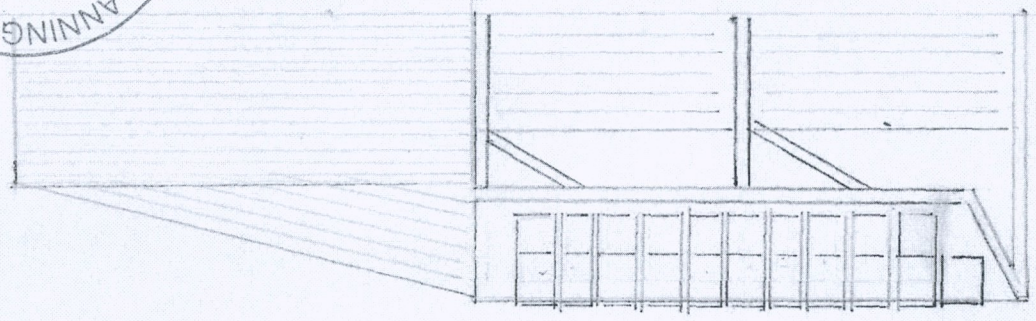

GARAGE, CAR PORT & SHED PROPOSED ELEVATIONS

