





GARAGE, CARPORT & SHED EXISTING ELEVATIONS

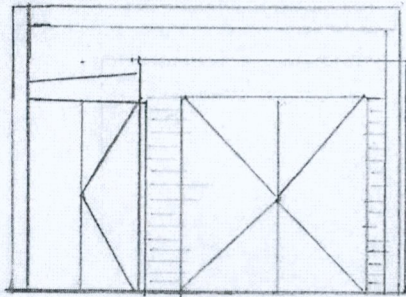


NORTH WEST (FRONT)

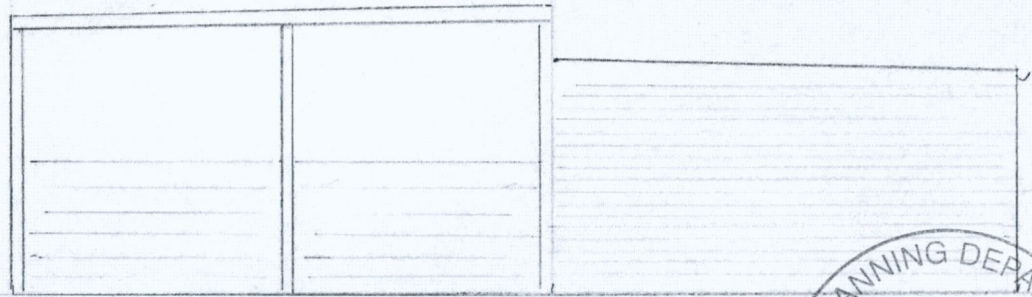

SOUTH WEST (SIDE)

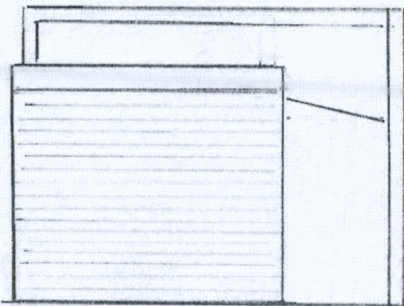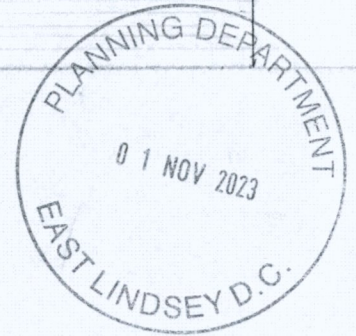

SOUTH EAST (REAR)

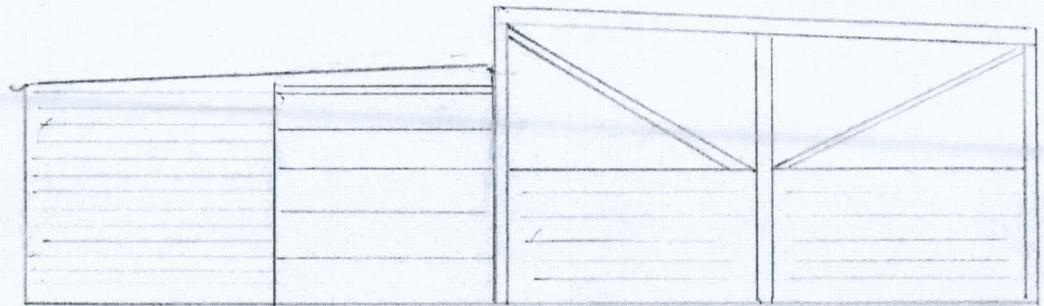

NORTH EAST (SIDE)

S 195/2135/23

NORTH COTTAGE BOSTON RD

SCALE 1:100