
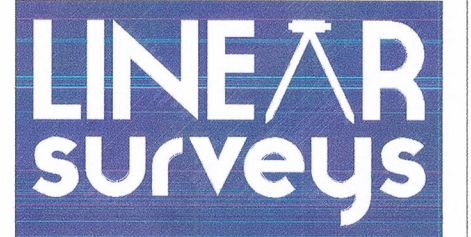


LAYOUT PLAN AS EXISTING

REVISIONS		
Date	Description	By
//	//	//
//	//	//
//	//	//
//	//	//

- Legend:**
- Land Under Control of Applicant
 - Planning Application Area
 - Top of Banking
 - Bottom of Banking
 - Kerb - Top
 - Kerb - Channel
 - Fence - Post & Wire
 - Fence - Secure
 - Gate
 - Track / Footpath
 - Wall
 - Edge of Waterline
 - Hedge/line
 - Overhead Cable
 - 60.0 - 1m Contour Intervals
 - OS Backcloth
 - Building/Structure
 - Verge Line
 - Foliage Line
 - Top of Rock Face
 - MH Manhole
 - IC Inspection Cover
 - BT British Telecom Cover
 - G Gully
 - LP Lamp Post
 - TP Telegraph Pole
 - EP Electric Pole
 - ST Stop Tap
 - GV Gas Valve
 - WL Water Level
 - IL Invert Level
 - CL Cover Level
 - EL Eave Level
 - RL Ridge Level
 - BH Borehole / Trial Pit
 - .133.92 Spot Level
 - Trees
 - Survey Control Station

Datum: Levels relative to Ordnance Survey by connection to OS Active Network by GPS

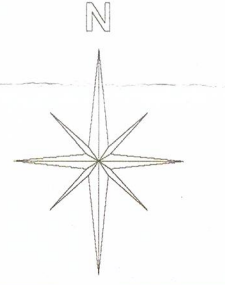

LINEAR SURVEYS LIMITED
 23 Knowler Way
 Liversedge
 West Yorkshire
 WF15 6DG
 Tel - 01924 521862
 Mob - 07864434452
 e-mail - linearsurveys@gmail.com

Client
S.INGRAM & ASSOCIATES

Job Title
 No.5 Carr Lane
 Greenfield
 Oldham
 OL3 7BA

Scale 1:200@A2 Date AUG 2022 Drawn by SW/PR Surveyed SW/PR

Dwg. title
 Topographical survey
 carried out 23rd August 2022

DWG No. **4CL/22-01** Rev.

PLOT SIZE: A2. PLOT SCALE: 1:TYPE SCALE:HERE