



3,800ft exc. garage


- Key**  
 1.timber cladding (natural finish/charred)  
 2.natural sandstone (locally sourced)  
 3.laminated timber structure  
 4.high performance timber windows

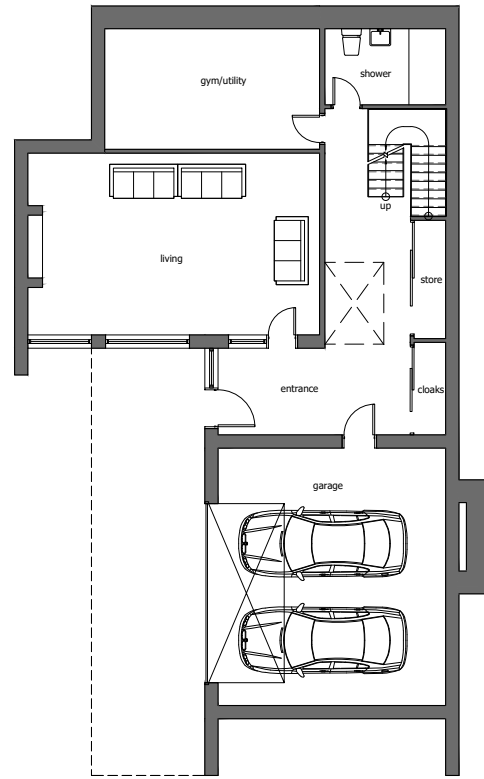

lower ground floor plan

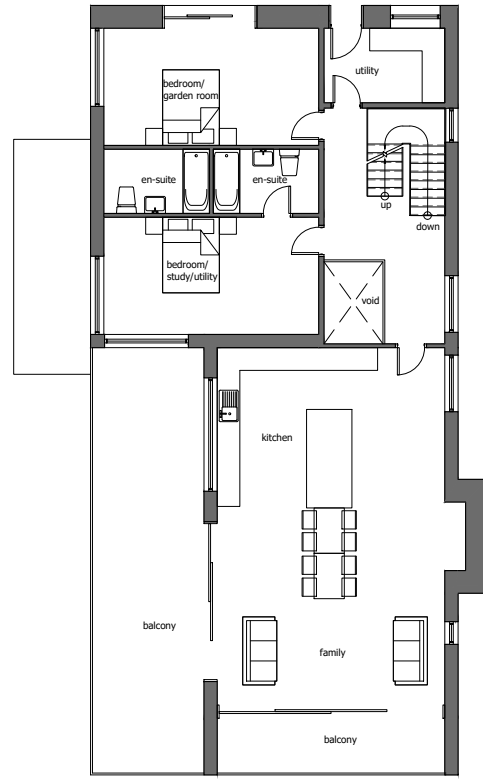

ground floor plan

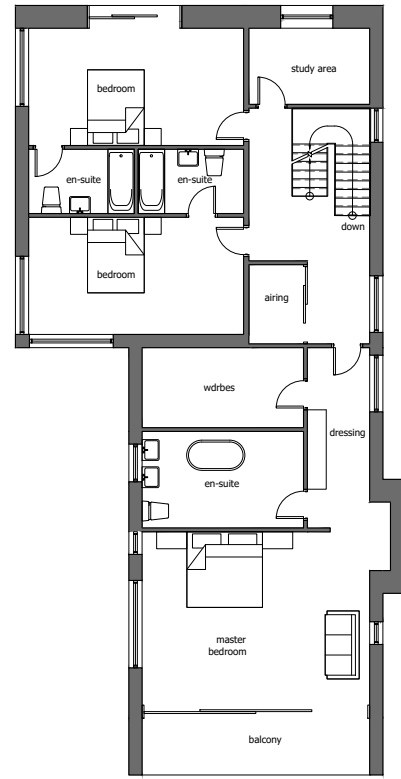

first floor plan



west elevation



east elevation



south elevation



north elevation

Summershades Developments  
 Summershades  
 Oldham Road  
 Grasscroft  
 Saddleworth

House Types T3

work to figured dimensions

© CJ Partnership owns the copyright of this design / drawing which must not be reproduced in whole or in part without the written permission of CJ Partnership

contract no

3655 09

drawn by

drawing no

date  
 September 2023

revision

scale @ A3  
 1:200

**Planning**

Revisions:  
 A.

Blue Pit Mill Queensway  
 Castleton Rochdale OL11 2PG

+44 (0)1706 631347  
 info@cjpartnership.com  
 www.cjpartnership.com

