




GROUND LEVEL PRIOR TO LEVELLING OF REAR AMENITY

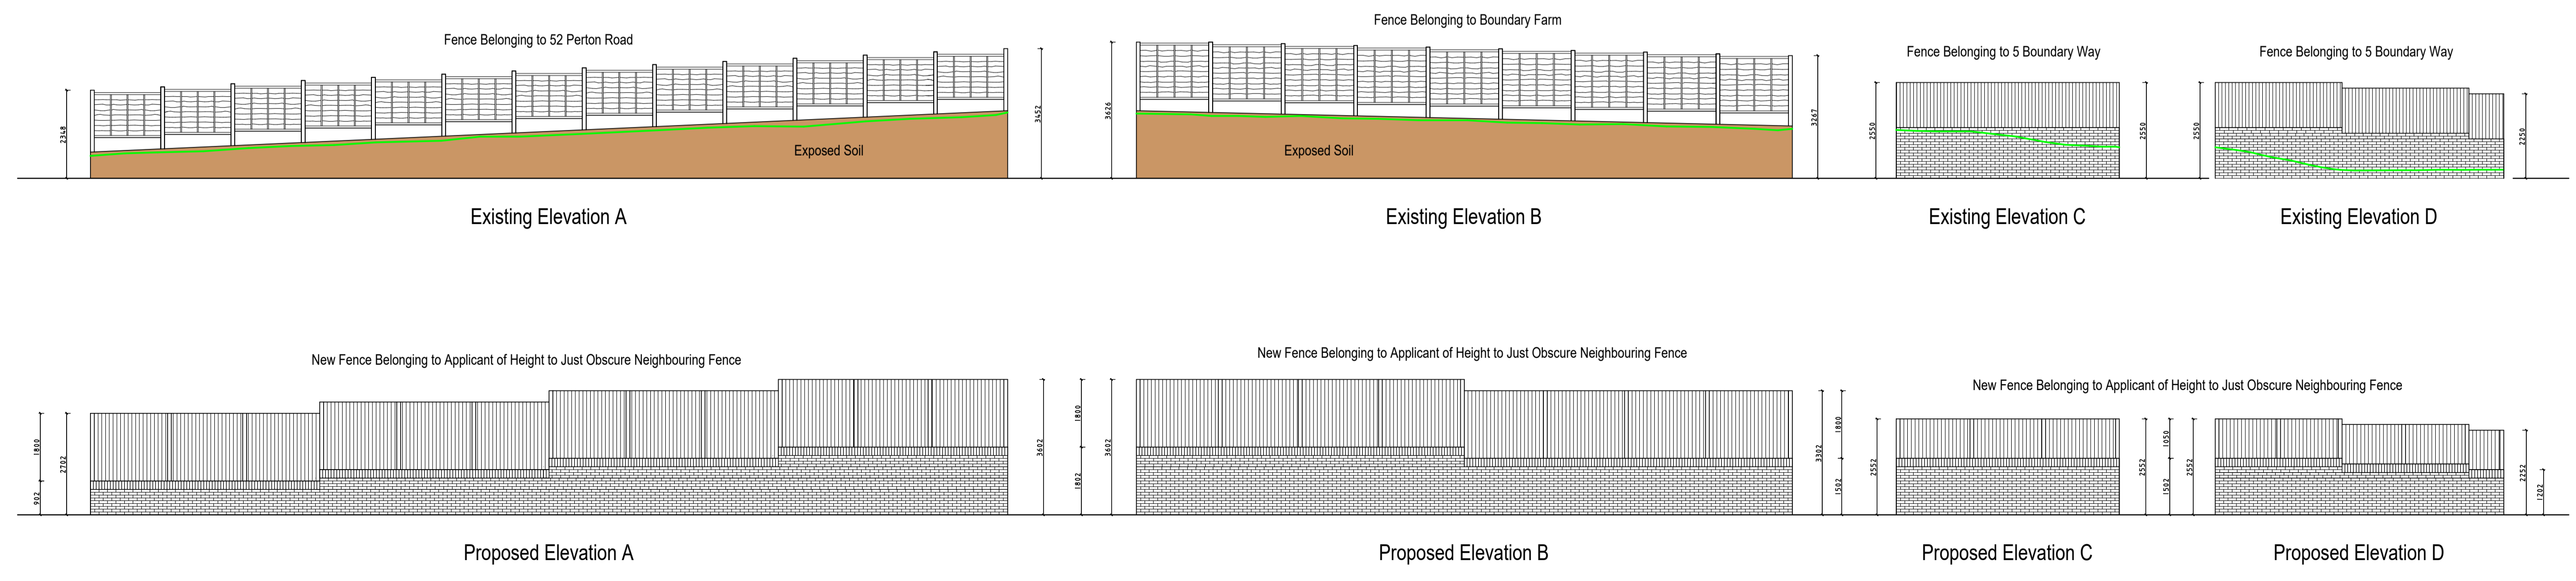

revision	
scale	1:100 @ A1
drawn	JOS
date	November 2023
client	

job
 6 Boundary Way, Wightwick,
 Wolverhampton, WV6 8DL

drawing
 Garden Retaining Wall

no.
 23 90 06A

STONELEIGH ARCHITECTURAL SERVICES LTD.
 SUITE F, MAPLE HOUSE,
 KINGSWOOD BUSINESS PARK
 HOLYHEAD ROAD,
 ALBRIGHTON, WOLVERHAMPTON
 WV7 3AU
 01902 927265