



GROUND FLOOR PLAN 1:50

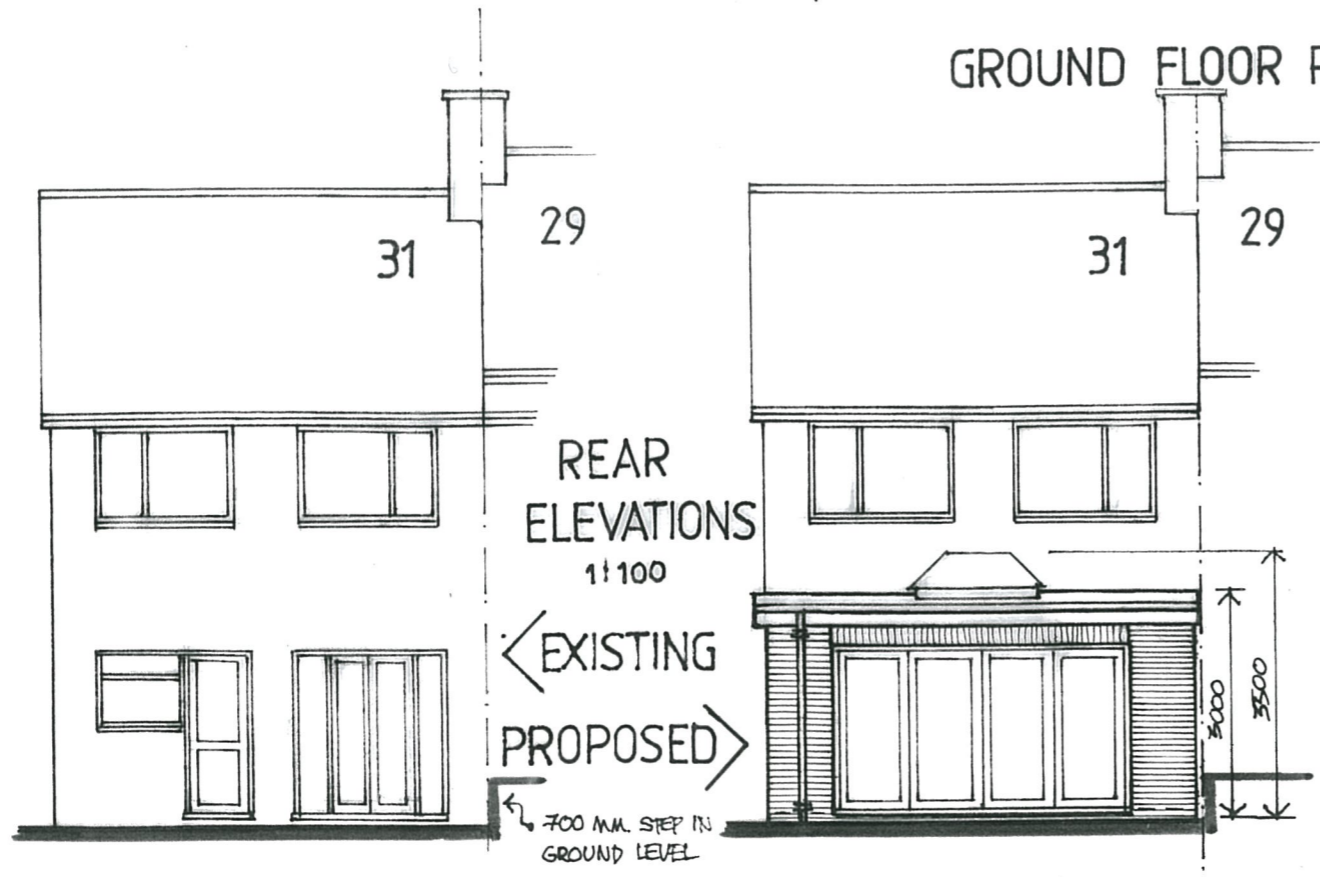

REAR ELEVATIONS 1:100

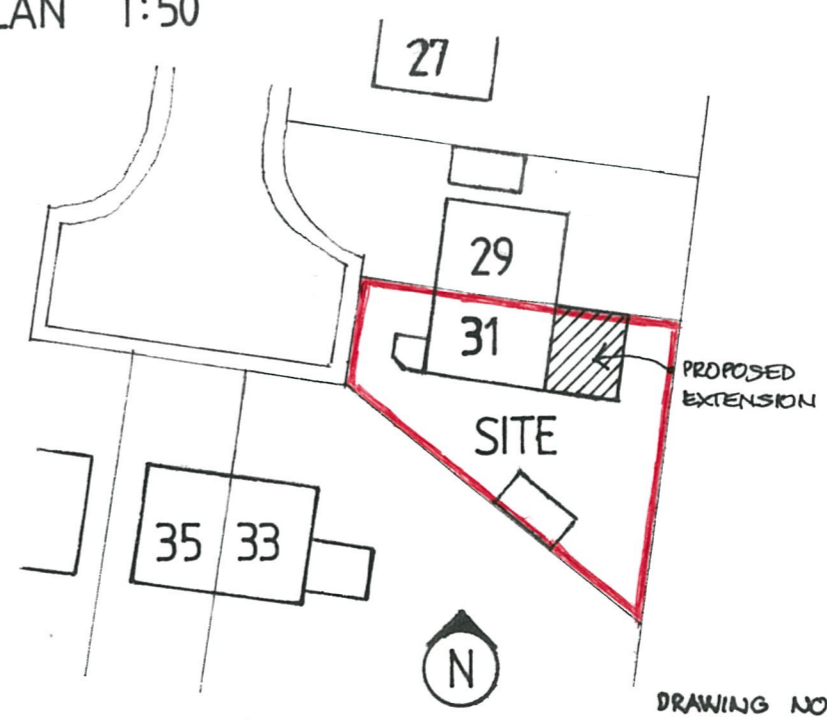

BLOCK PLAN 1:500

SCALE BARS

DRAWING NO. 1035.01

PROPOSED LARGER REAR EXTENSION AT 31 BALMORAL CLOSE, BASILDON, CM11 2LL.

18.12.23