



© Edwardson Associates

© Edwardson Associates


© Edwardson Associates

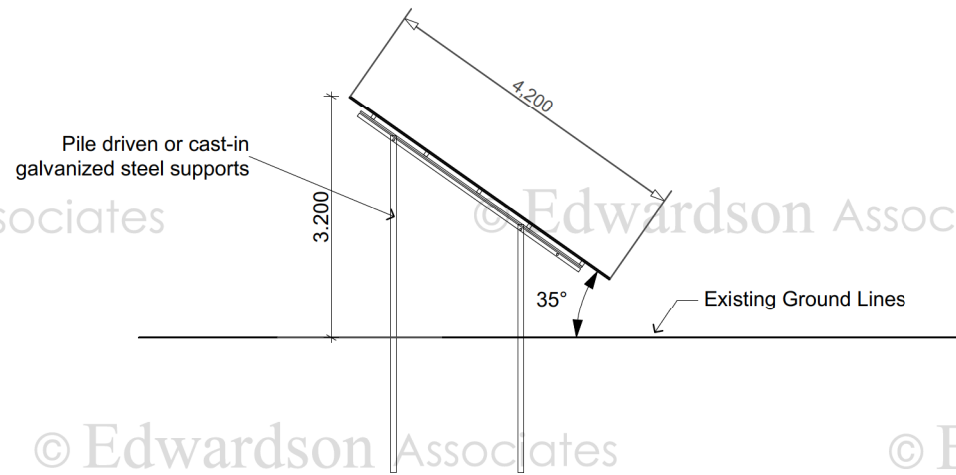


Elevation A (1:100)

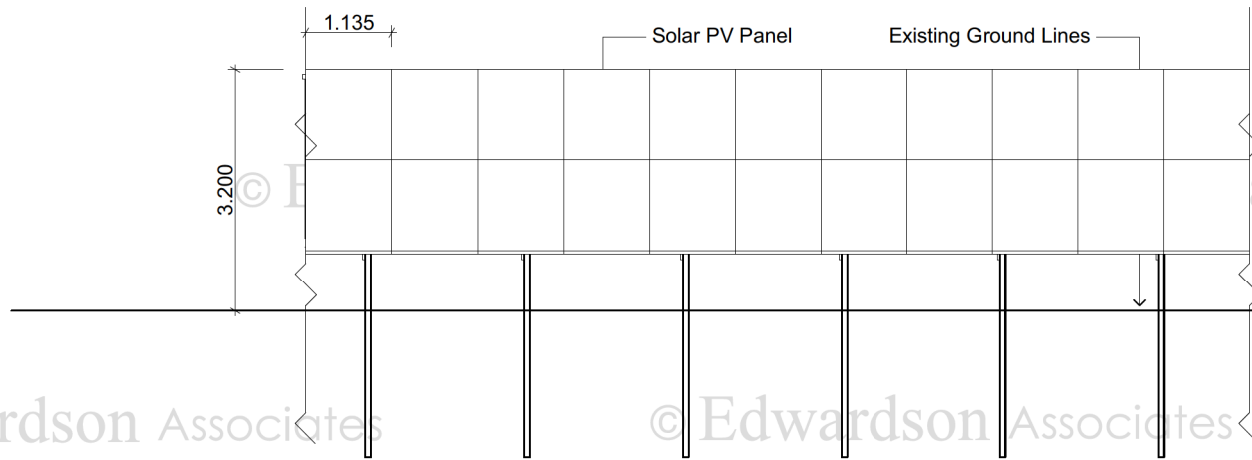

Elevation D (1:100)

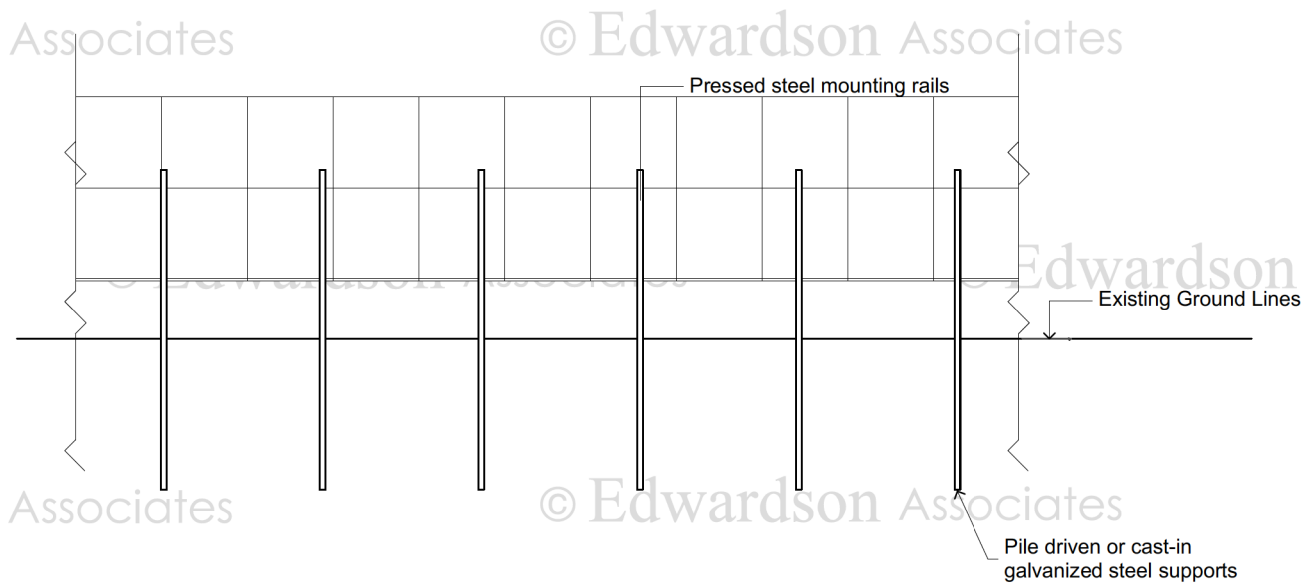

Elevation B (1:100)

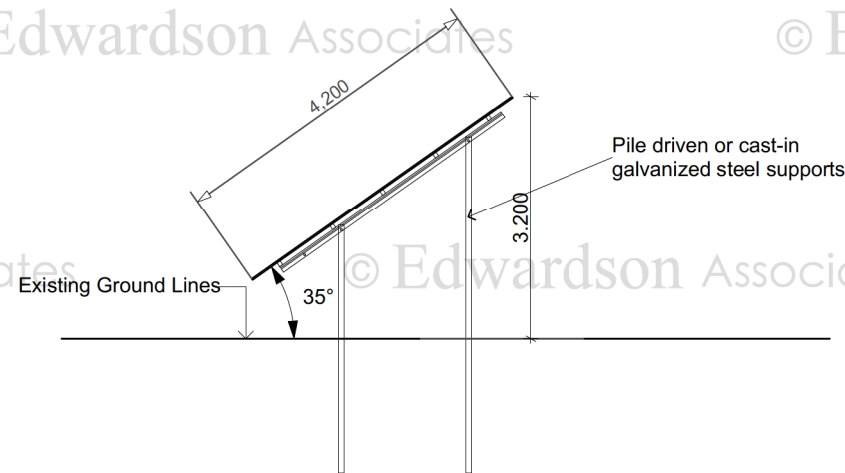

Elevation C (1:100)



EXAMPLE:
1 TABLE OF 2 ROWS OF PANELS
 Panels mounted on pressed steel framework in 2 rows
 Panels mounted in portrait.

Proposed tables to consist of
 3 table consisting of 2 rows of 21 panels
 3 table consisting of 2 rows of 30 panels
306 panels in total

panel type:
 JA Solar, JAM54S31-405/MR all black with 2 X 50kW Solis inverter)

Source:
 Go Green solar Group Ltd. (www.gogreensolargroup.co.uk)

NOTES
 Do not scale from this Drawing.
 It is the Contractor's responsibility to check all governing dimensions with the Engineer and client and verify all dimensions on site before commencing any work or making any other drawings.
 This drawing to be read in conjunction with structural, mechanical and electrical drawings prepared by others and other relevant information and any discrepancies are to be reported to the Architect/Project Manager.
 Work and materials to be in accordance with the Building Regulations where appropriate and to comply with relevant British Standards. Materials to agree with Planning Conditions.
 This drawing is the copyright of Edwardson Associates Ltd and should not be reproduced in whole or in part without their written permission.

- NOTES**
 New Planting to contain the following species:
- Shrubs:
 - Crabapple,
 - small amount of willow
 - Trees:
 - Aspen Poplar (rapid growth)
 - Scots Pine up to 1.5m high when established,
 - Maritime Pine
 - Silver Birch (native)
 - Hedges:
 - Hawthorn,
 - Blackthorn,
 - Gore (security/screening)
 - Broom,
 - Rowan (grow. not screening/variety wildlife berries)

rev: notes: date: by:

© September 2023

EDWARDSON
ASSOCIATES

project: Change of use of land for the installation of ground mounted solar pv arrays at Bentham Golf Club, Robin Lane, High Bentham, Lancaster, LA2 7AG

client: Wenningdale Leisure

drawing title: PV-Array: Plan, Elevations - As Proposed

scale @ A3: 1:100 date: September 2023

drawn: ABR checked:

job no: MAR.T 2023.04 drawing no: 102

issue status: Planning revision:

Paddock House, 10 Middle Street South
 Driffield, East Yorkshire, YO25 6PT
 tel: 01377 249720 fax: 01377 259052
 info@edwardsonassociates.com

www.edwardsonassociates.com