


1:100 scale 1m 5m 20m

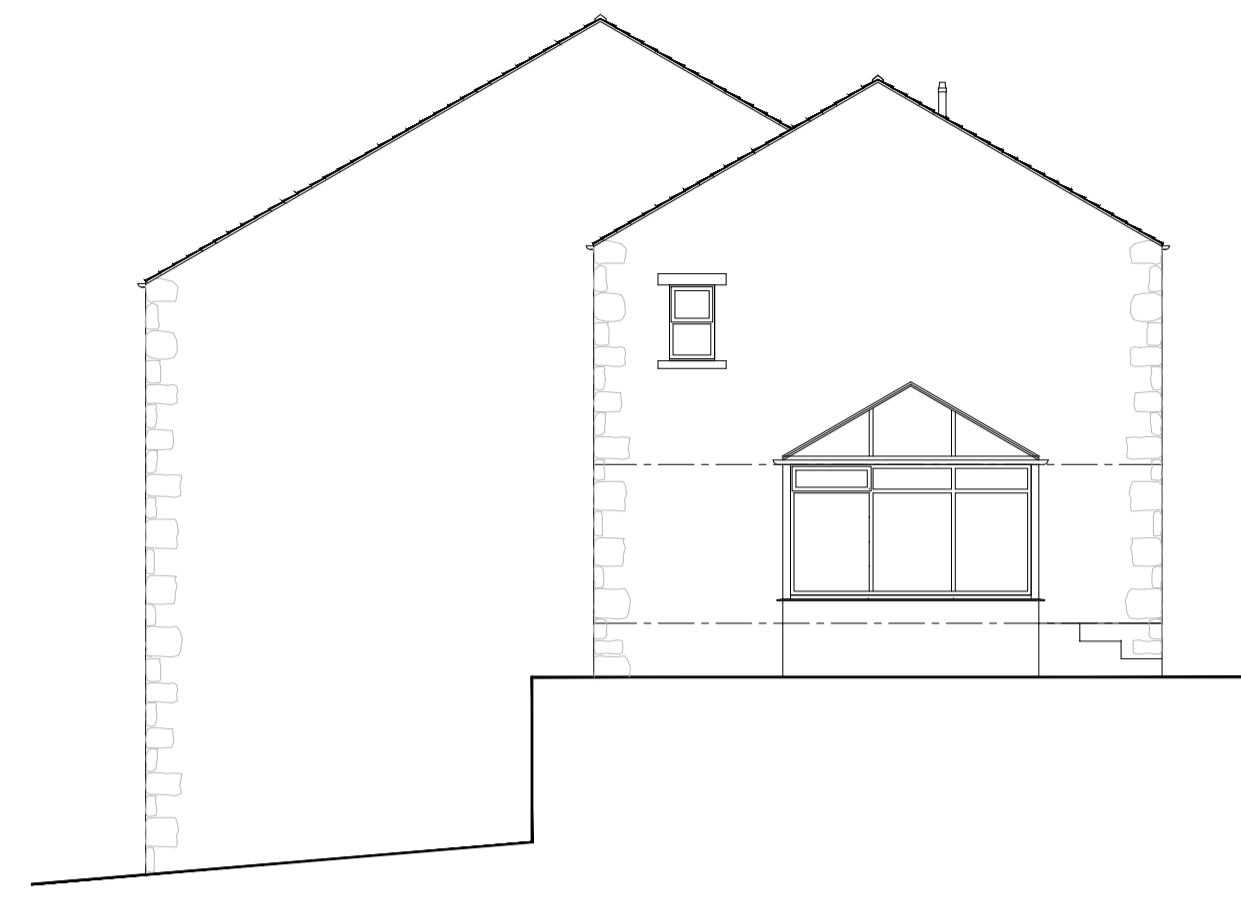


EAST ELEVATION - AS EXISTING - 1:100




NORTH ELEVATION - AS EXISTING - 1:100




WEST ELEVATION - AS EXISTING - 1:100

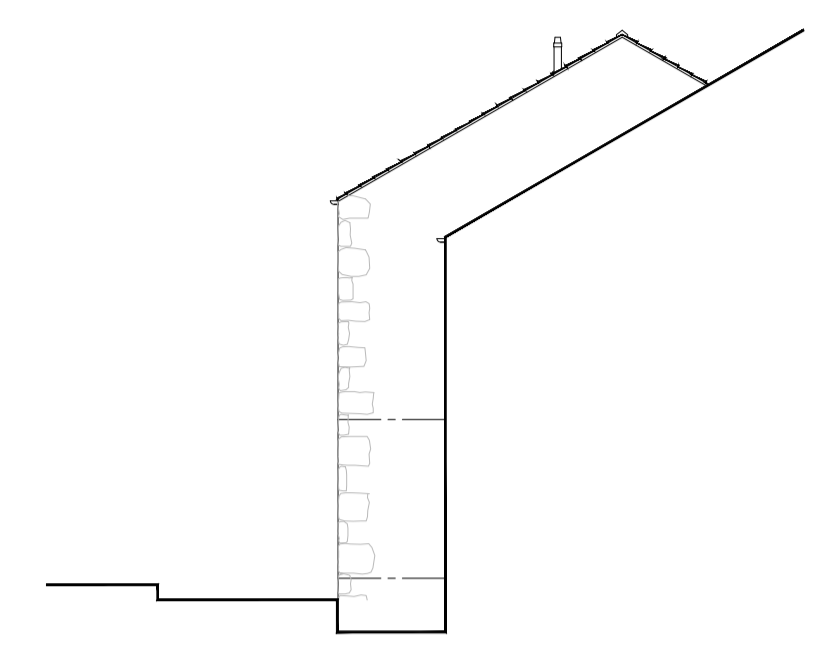


SOUTH ELEVATION - AS EXISTING - 1:100

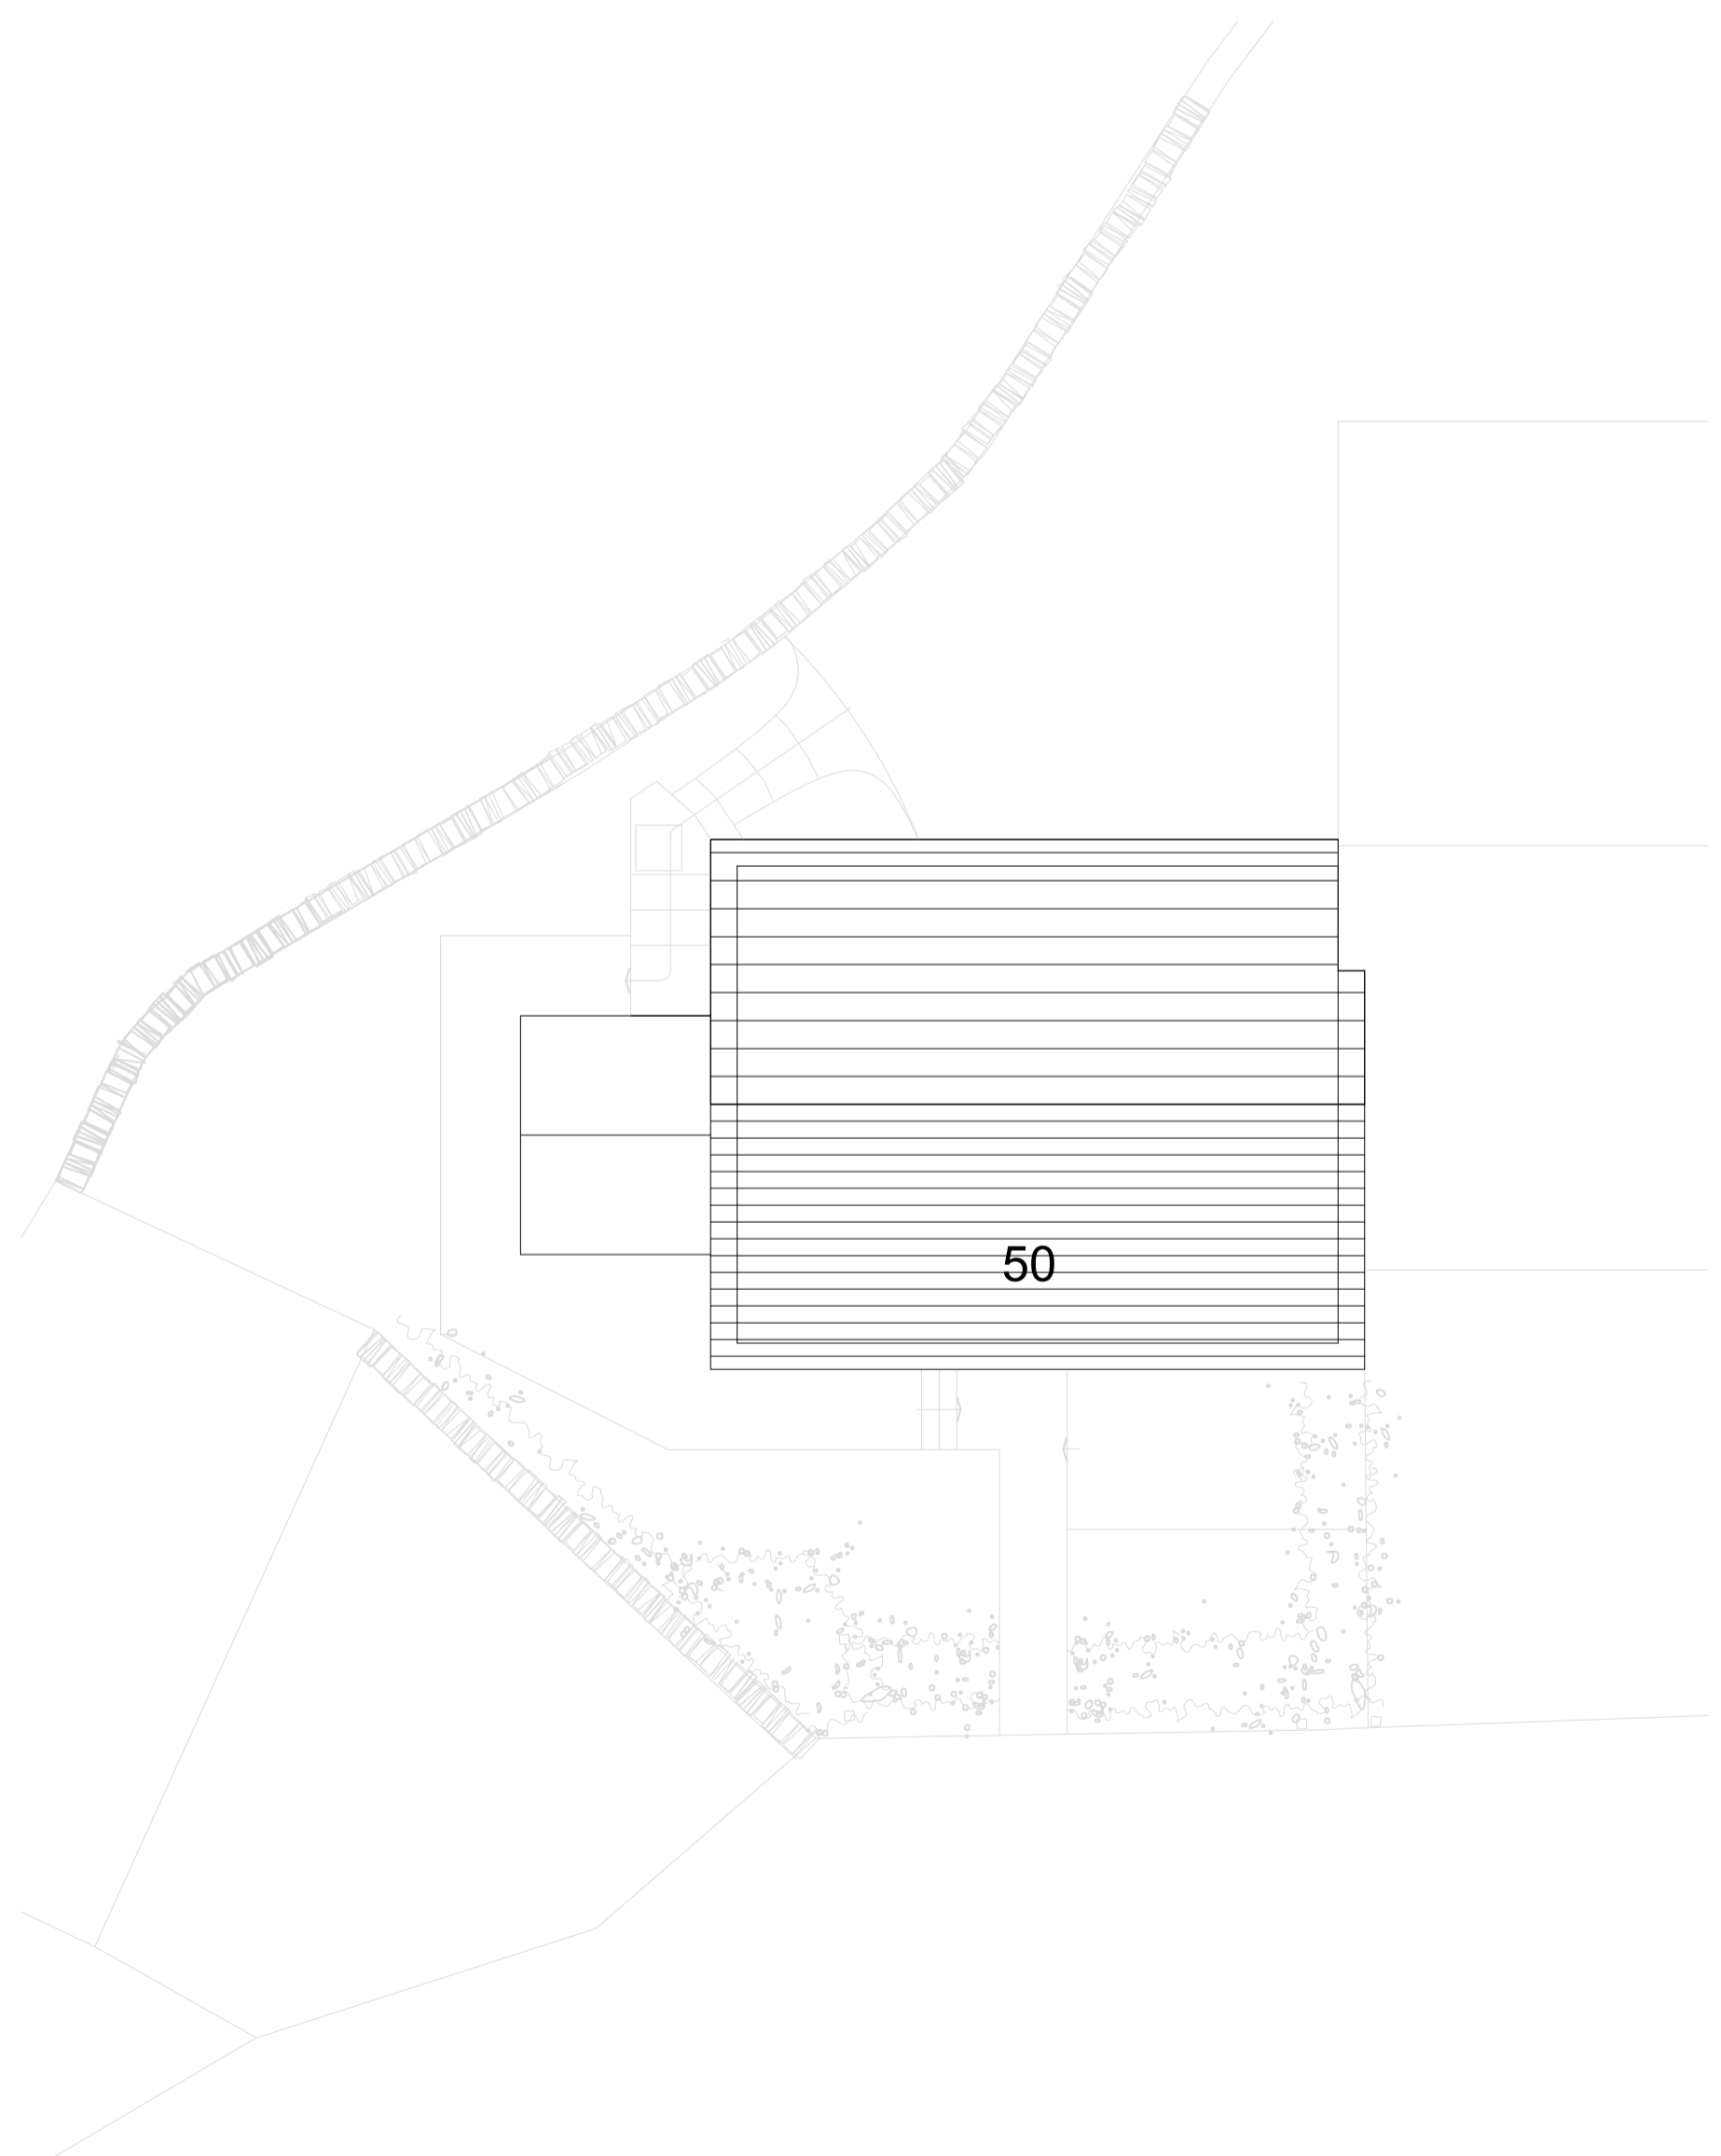

SITE/ROOF PLAN - AS EXISTING - 1:100

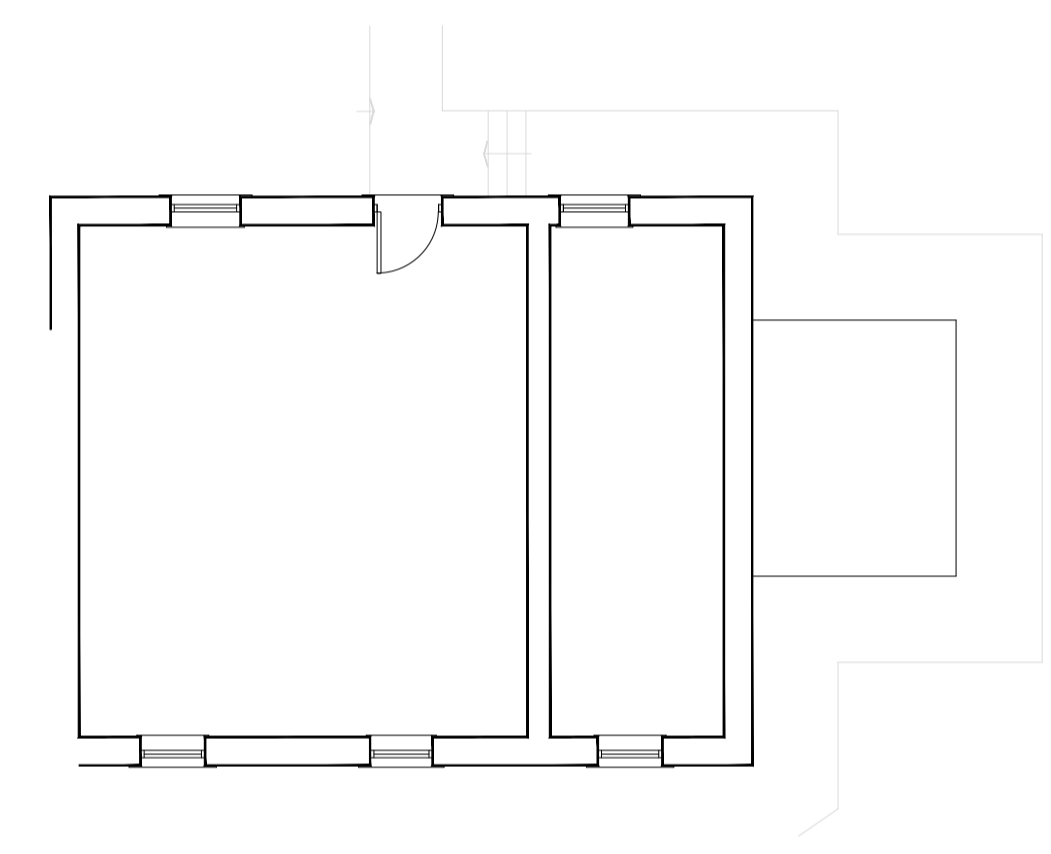


FIRST FLOOR PLAN - AS EXISTING - 1:100

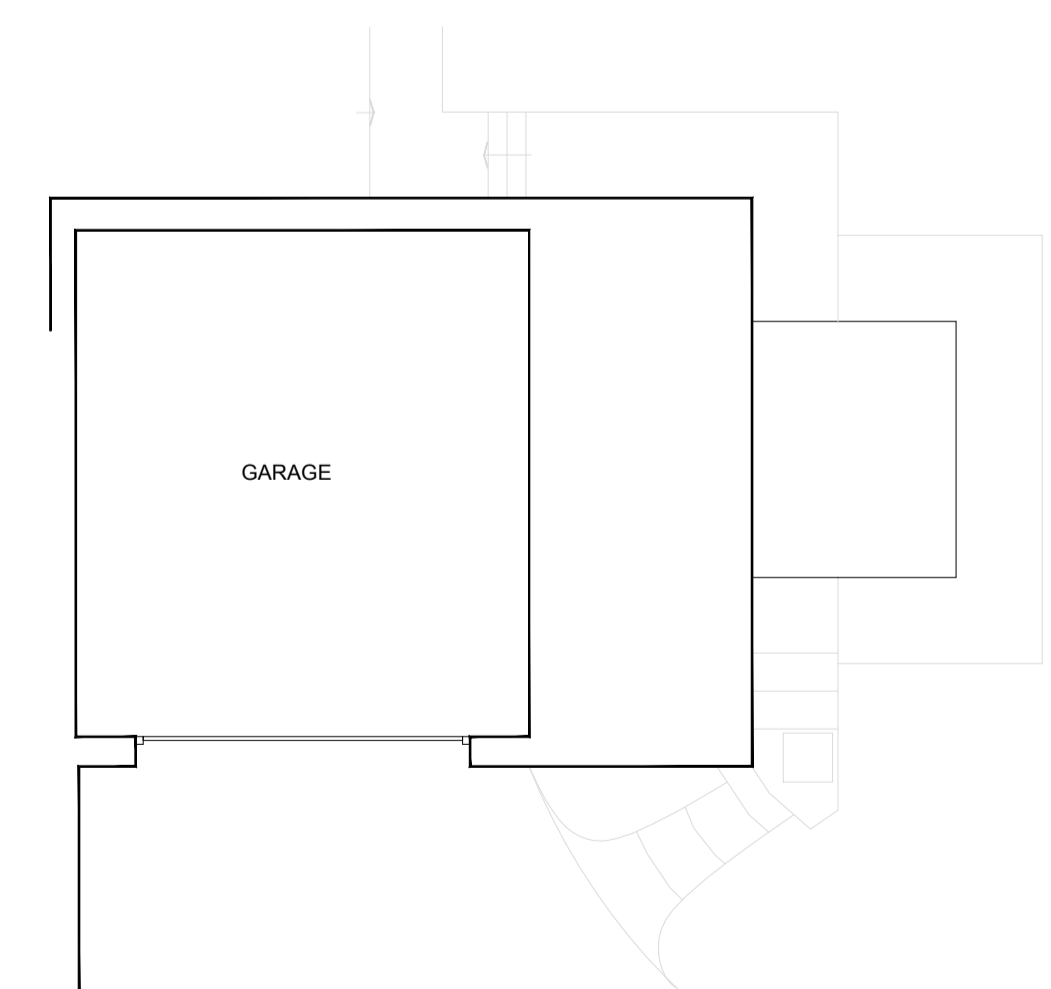

GROUND FLOOR PLAN - AS EXISTING - 1:100



Supplied by www.buyaplan.co.uk a licensed Ordnance Survey partner (100053143).

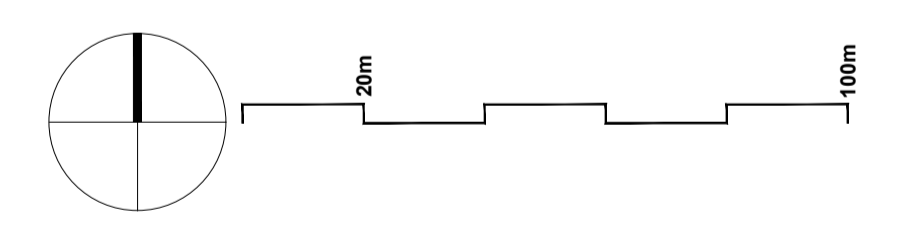

001

A1 | 11/2023 | 11

Location Plan - As Existing  
Ground Floor Plan - As Existing  
First Floor Plan - As Existing  
Elevations - As Existing  
Site/Roof Plan - As Existing

Planning Application  
**BALCONY AND PORCH EXTENSIONS TO  
50 SKIPTON ROAD  
CONONLEY  
BD20 8NH**

1:100  
1:1250

