

COPYRIGHT OF MUIR WALKER & PRIDE.
 VERIFY ALL DIMENSIONS AND LEVELS.
 DRAWING PREPARED FOR OBTAINING CONSENTS
 ONLY; NOT TO BE USED FOR CONSTRUCTION
 PURPOSES.

SPECIFICATION

WALLS

FLAT ROOF - SINGLE PLY MEMBRANE, ANTHRACITE GREY (RAL 7016)

PITCHED ROOF - NATURAL SLATE

FLASHINGS

POWDER-COATED ALUMINIUM, ANTHRACITE GREY (RAL 7016)

WINDOWS AND DOORS


HINGED - TRIPLE GLAZED, TIMBER, ANTHRACITE GREY (RAL 7016)

ROOF LIGHTS


CONSERVATION ROOF LIGHTS

RAINWATER GOODS


POWDER-COATED ALUMINIUM, ANTHRACITE GREY (RAL 7016)

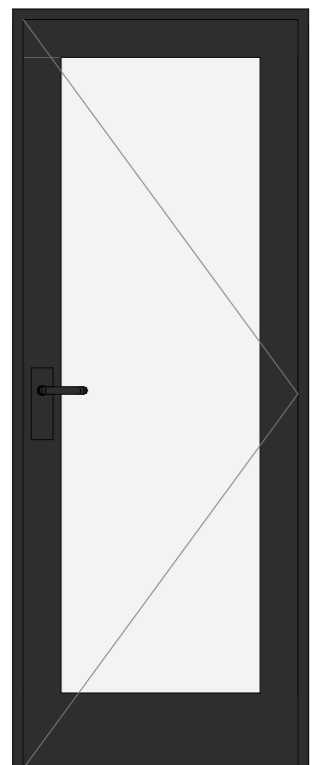


Hinged Door - Bedroom (Outward Opening)
1:20

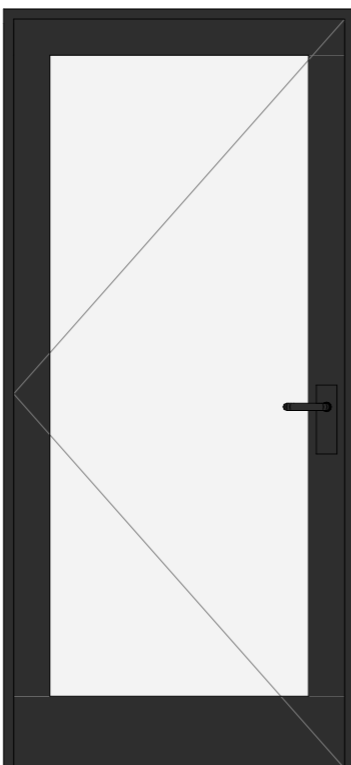


Hinged Door - Front Entrance (Inward Opening)
1:20

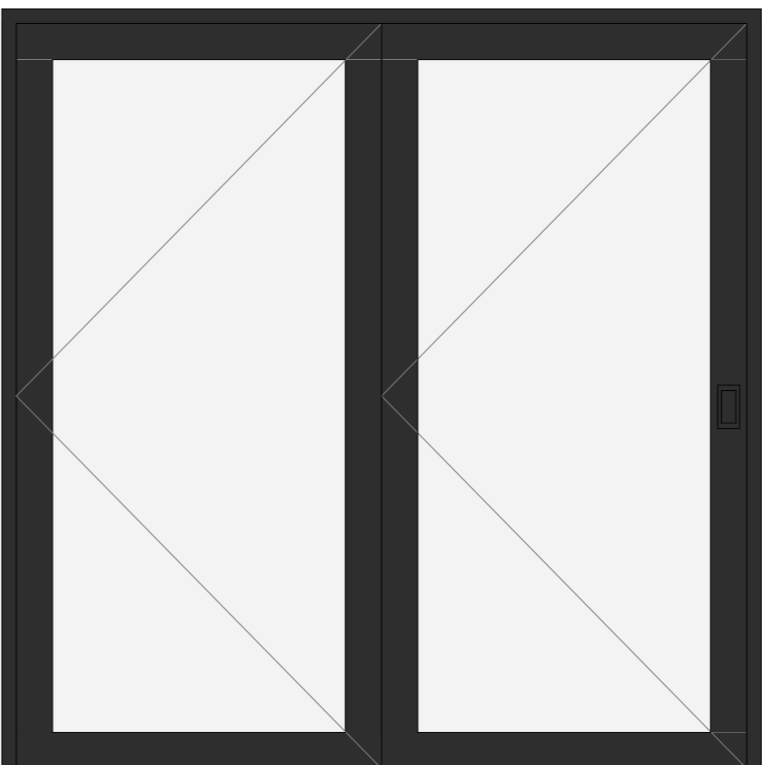


B-folding Doors - Living Room
1:20

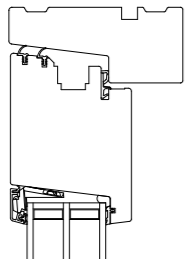


Head Detail
1:5

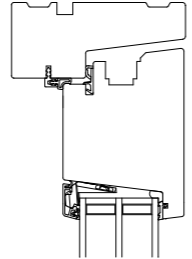


Head Detail
1:5

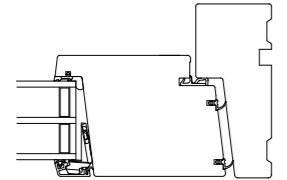


Jamb Detail
1:5

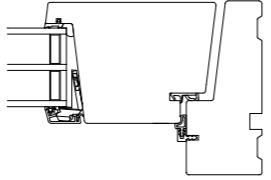


Jamb Detail
1:5

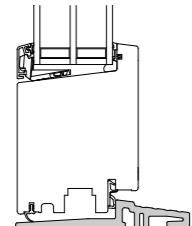


Low-profile Threshold Detail
1:5

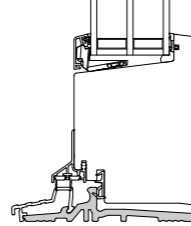

Low-profile Threshold Detail
1:5

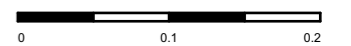

SCALE BAR 1:5 IN METRES

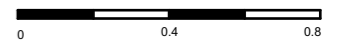

SCALE BAR 1:20 IN METRES

CLIENT	MR STAPLES
PROJECT	22 MELBOURNE PLACE ST. ANDREWS KY16 9EY
DRAWING	PROPOSED WINDOW AND DOOR DETAILS



MERCAT HOUSE
1 CHURCH STREET
ST ANDREWS
SCOTLAND, UK
KY16 9NW

01334 472244
www.mwparcitects.co.uk
mail@mwparcitects.co.uk

SCALE	AS SHOWN @ A3	JOB No.	3827
DATE	OCT 2023	NUMBER	L_3_2_3
DRAWN	LJC		