

COPYRIGHT OF MUIR WALKER & PRIDE.
 VERIFY ALL DIMENSIONS AND LEVELS.
 DRAWING PREPARED FOR OBTAINING CONSENTS ONLY; NOT TO BE USED
 FOR CONSTRUCTION PURPOSES.



Garden View

1:2.90

SPECIFICATION

WALLS

FLAT ROOF - SINGLE PLY MEMBRANE, ANTHRACITE GREY (RAL 7016)

PITCHED ROOF - NATURAL SLATE

FLASHINGS

POWDER-COATED ALUMINIUM, ANTHRACITE GREY (RAL 7016)

WINDOWS AND DOORS

HINGED - TRIPLE GLAZED, TIMBER, ANTHRACITE GREY (RAL 7016)

ROOF LIGHTS

CONSERVATION ROOF LIGHTS

RAINWATER GOODS

POWDER-COATED ALUMINIUM, ANTHRACITE GREY (RAL 7016)





Street View

1:2.52



SCALE BAR 1:200 IN METRES

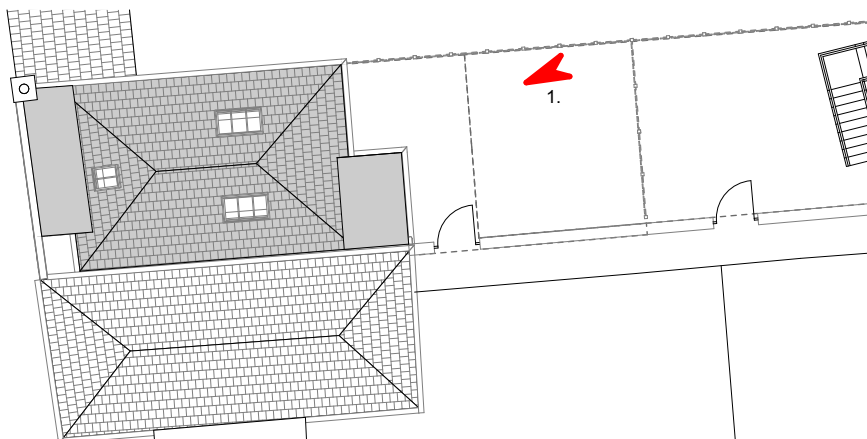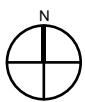

3D Key Plan

1:200

CLIENT	MR STAPLES
PROJECT	22 MELBOURNE PLACE ST. ANDREWS KY16 9EY
DRAWING	PROPOSED 3D IMAGES

MWP^{HH}

MERCAT HOUSE
 1 CHURCH STREET
 ST ANDREWS
 SCOTLAND, UK
 KY16 9NW

01334 472244
 www.mwparchitects.co.uk
 mail@mwparchitects.co.uk

SCALE	AS SHOWN @ A4	JOB No.	3827
DATE	OCT 2023	Drg No.	L_3_2_2
DRAWN	LJC		