




Note:-
 Separation between all Warehouses 28m.
 Layout based on OS Plan. Spacing between warehouses to be reviewed to suit existing slopes within area when topographic survey is available.
 All Warehouse Walls Require Fire Resistant Cladding.

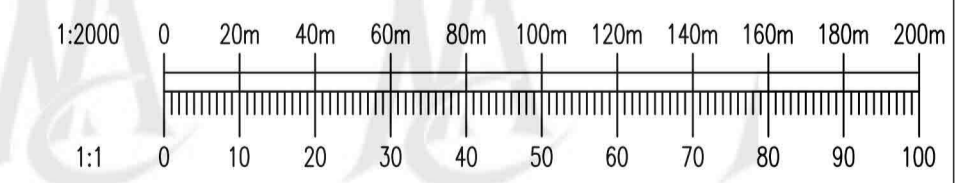

Site Centre Location Details		
National Grid	-	NS377522
Coordinates	-	E237765 N652212
Nearest Postcode	-	KA15 1HH

1:2000 0 20m 40m 60m 80m 100m 120m 140m 160m 180m 200m 1:1 0 10 20 30 40 50 60 70 80 90 100																	
<table border="1"> <tr> <th>Rev.</th> <th>Description</th> <th>Date</th> <th>Initials</th> <th>Checked</th> </tr> <tr> <td>A</td> <td>New development area treated as requested by Planning Department</td> <td>May 23</td> <td>SM</td> <td></td> </tr> </table>		Rev.	Description	Date	Initials	Checked	A	New development area treated as requested by Planning Department	May 23	SM							
Rev.	Description	Date	Initials	Checked													
A	New development area treated as requested by Planning Department	May 23	SM														
<table border="1"> <tr> <td colspan="2"> HAZARDOUS SUBSTANCE CONSENT </td> </tr> <tr> <td>Client</td> <td> </td> </tr> <tr> <td>Location</td> <td> BALGRAY MATURATION SITE GATEHEAD DEVELOPMENT </td> </tr> <tr> <td>Drawing Title</td> <td> NEW WAREHOUSING 19 NEW 2500m² WAREHOUSES </td> </tr> <tr> <td>Location Plan</td> <td> </td> </tr> <tr> <td>Client Ref.</td> <td>9238</td> </tr> <tr> <td>Proj. No.</td> <td>C005</td> </tr> <tr> <td>Rev.</td> <td>A</td> </tr> </table>		HAZARDOUS SUBSTANCE CONSENT		Client		Location	BALGRAY MATURATION SITE GATEHEAD DEVELOPMENT	Drawing Title	NEW WAREHOUSING 19 NEW 2500m ² WAREHOUSES	Location Plan		Client Ref.	9238	Proj. No.	C005	Rev.	A
HAZARDOUS SUBSTANCE CONSENT																	
Client																	
Location	BALGRAY MATURATION SITE GATEHEAD DEVELOPMENT																
Drawing Title	NEW WAREHOUSING 19 NEW 2500m ² WAREHOUSES																
Location Plan																	
Client Ref.	9238																
Proj. No.	C005																
Rev.	A																
<table border="1"> <tr> <td> CHARLES SCOTT PARTNERS CONSULTING ENGINEERS Venture Building 248 Bath Street Glasgow G2 4AA Tel: 0141 332 2664 Fax: 0141 332 2873 www.charles-scott.co.uk </td> </tr> </table>		CHARLES SCOTT PARTNERS CONSULTING ENGINEERS Venture Building 248 Bath Street Glasgow G2 4AA Tel: 0141 332 2664 Fax: 0141 332 2873 www.charles-scott.co.uk															
CHARLES SCOTT PARTNERS CONSULTING ENGINEERS Venture Building 248 Bath Street Glasgow G2 4AA Tel: 0141 332 2664 Fax: 0141 332 2873 www.charles-scott.co.uk																	