

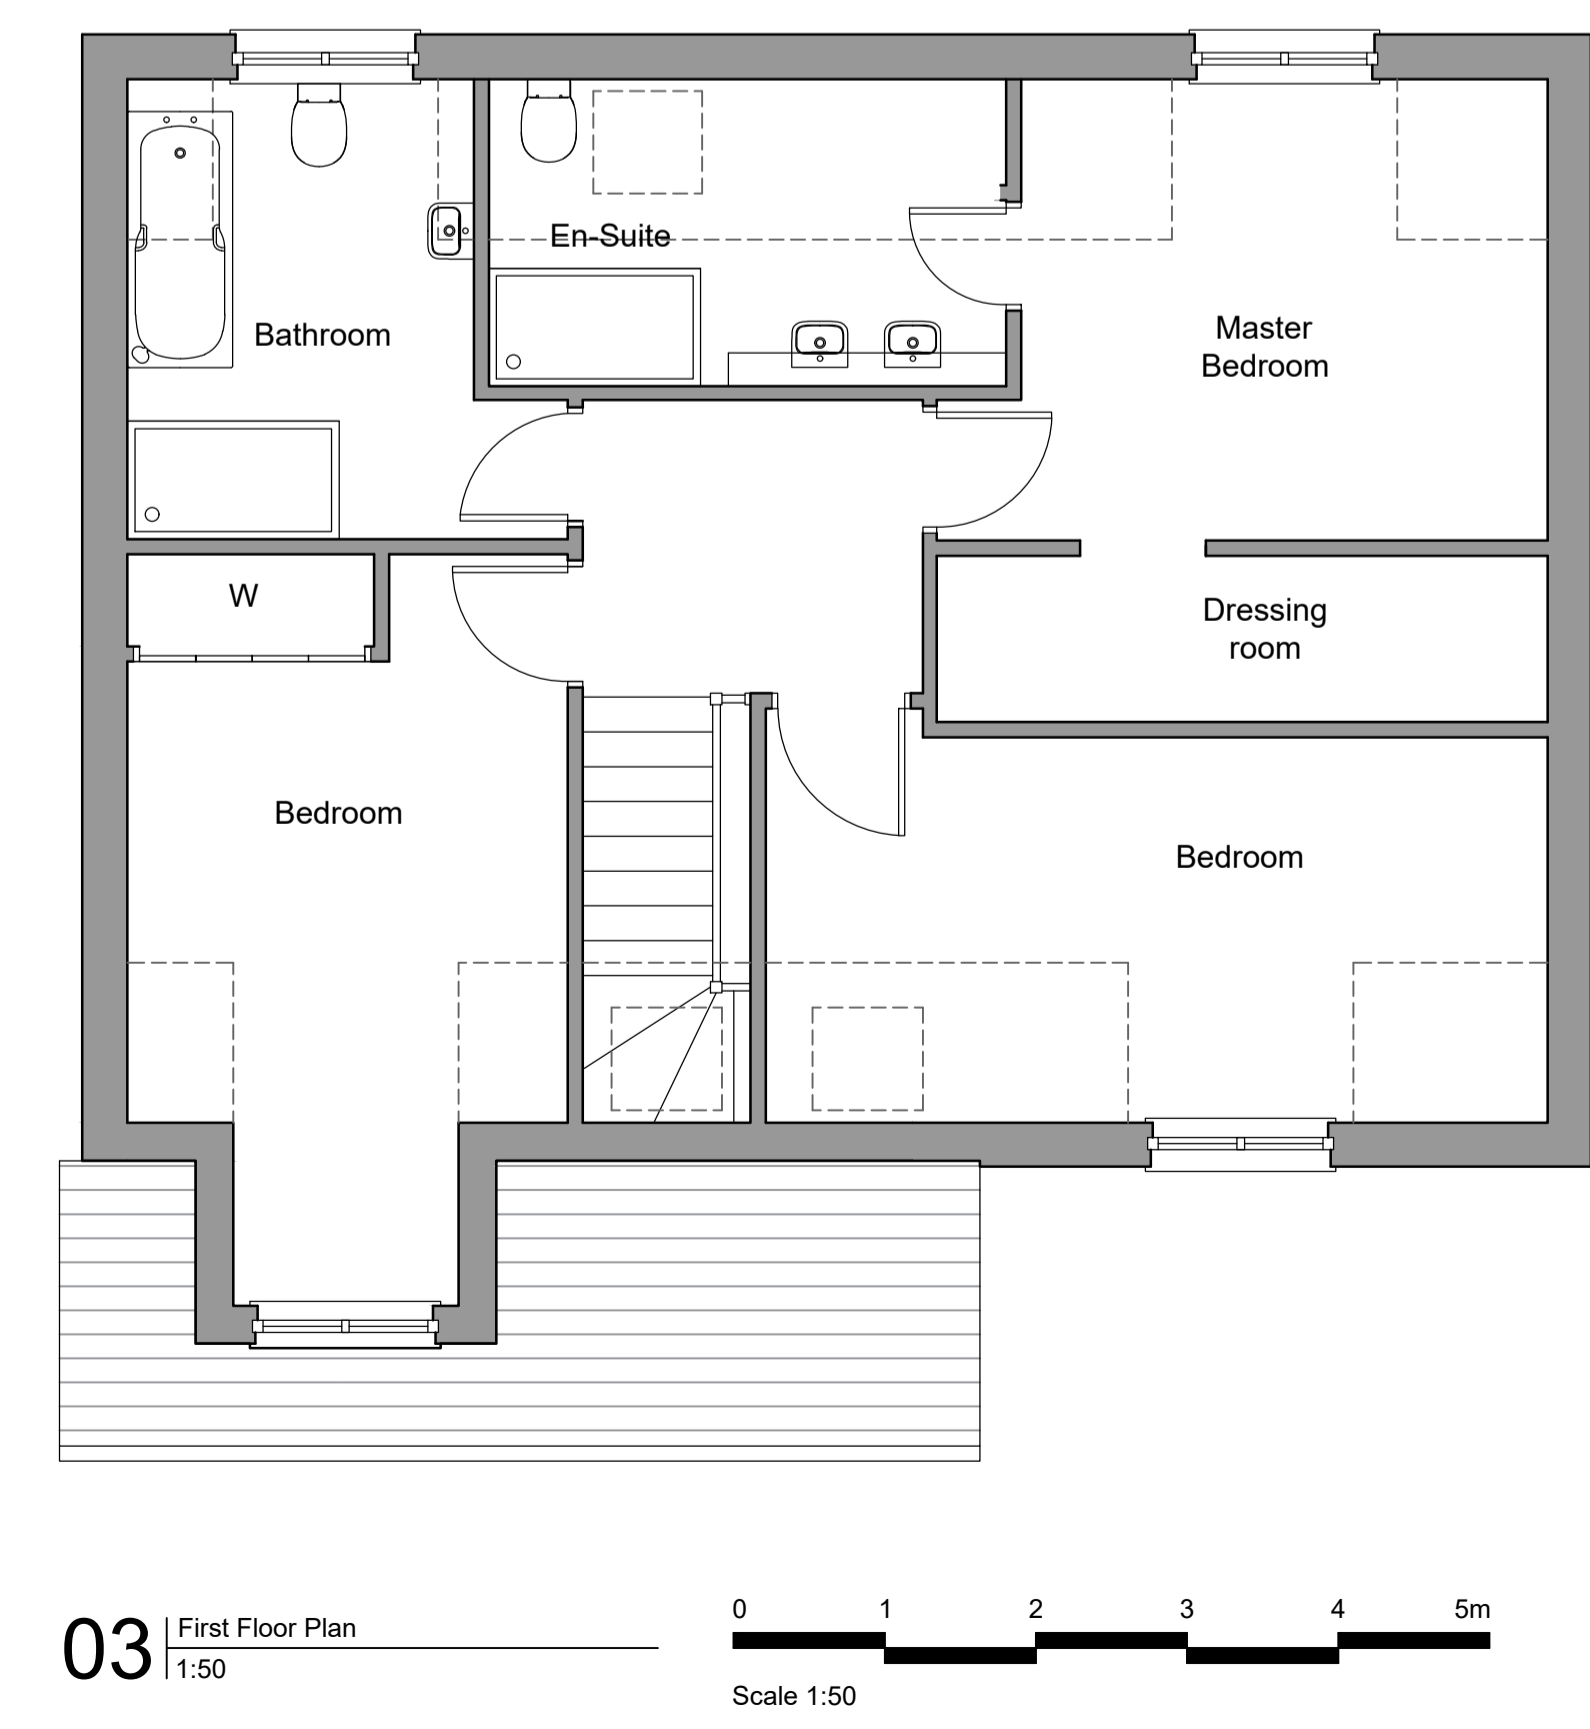


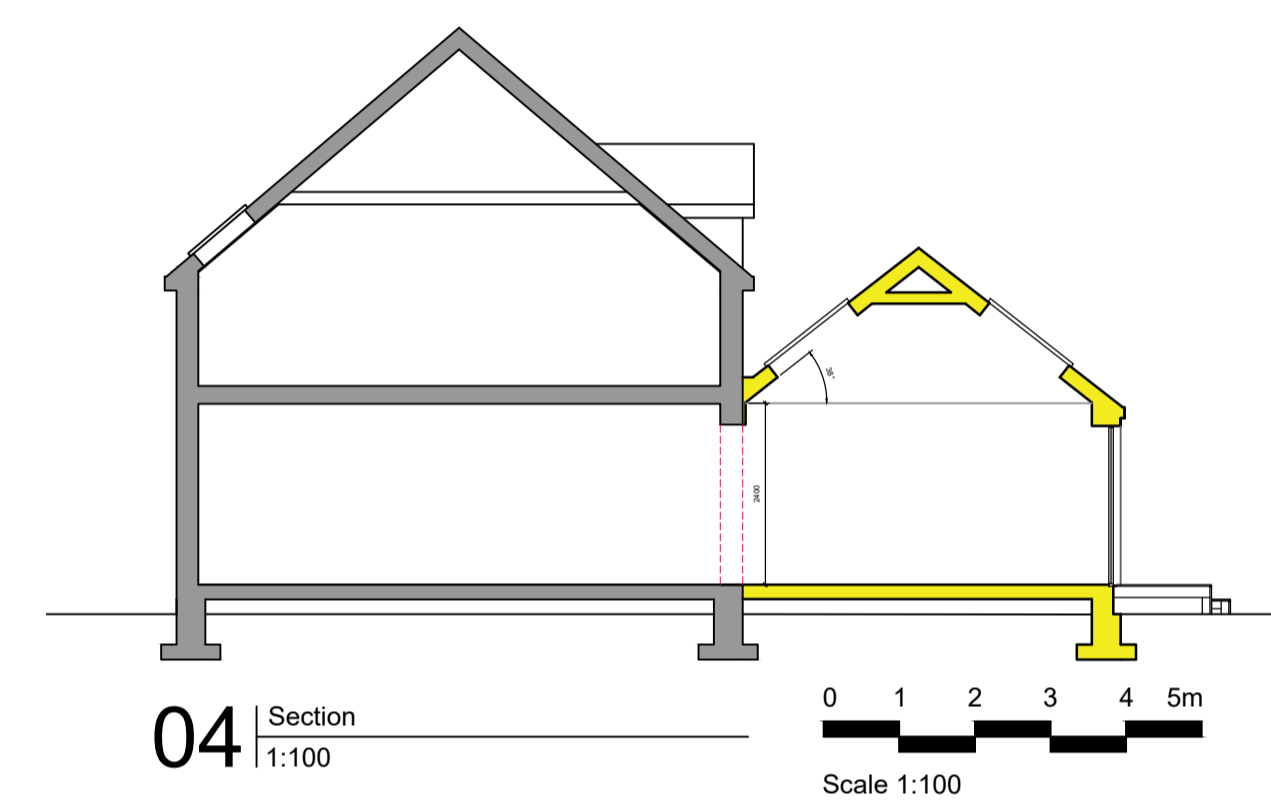

- notes:
1. This drawing is Copyright reserved and should be used only for the purposes intended in its original issue.
 2. This drawing is to be read in conjunction with all relevant drawings and specifications including those from other Consultants.
 3. Any existing dimensions should be checked on site and any discrepancies reported to the Architect.
 4. Do not scale off this drawing, use only figured dimensions. The Contractor is to bring to the attention of the Architect any discrepancies contained in this drawing prior to work commencing.

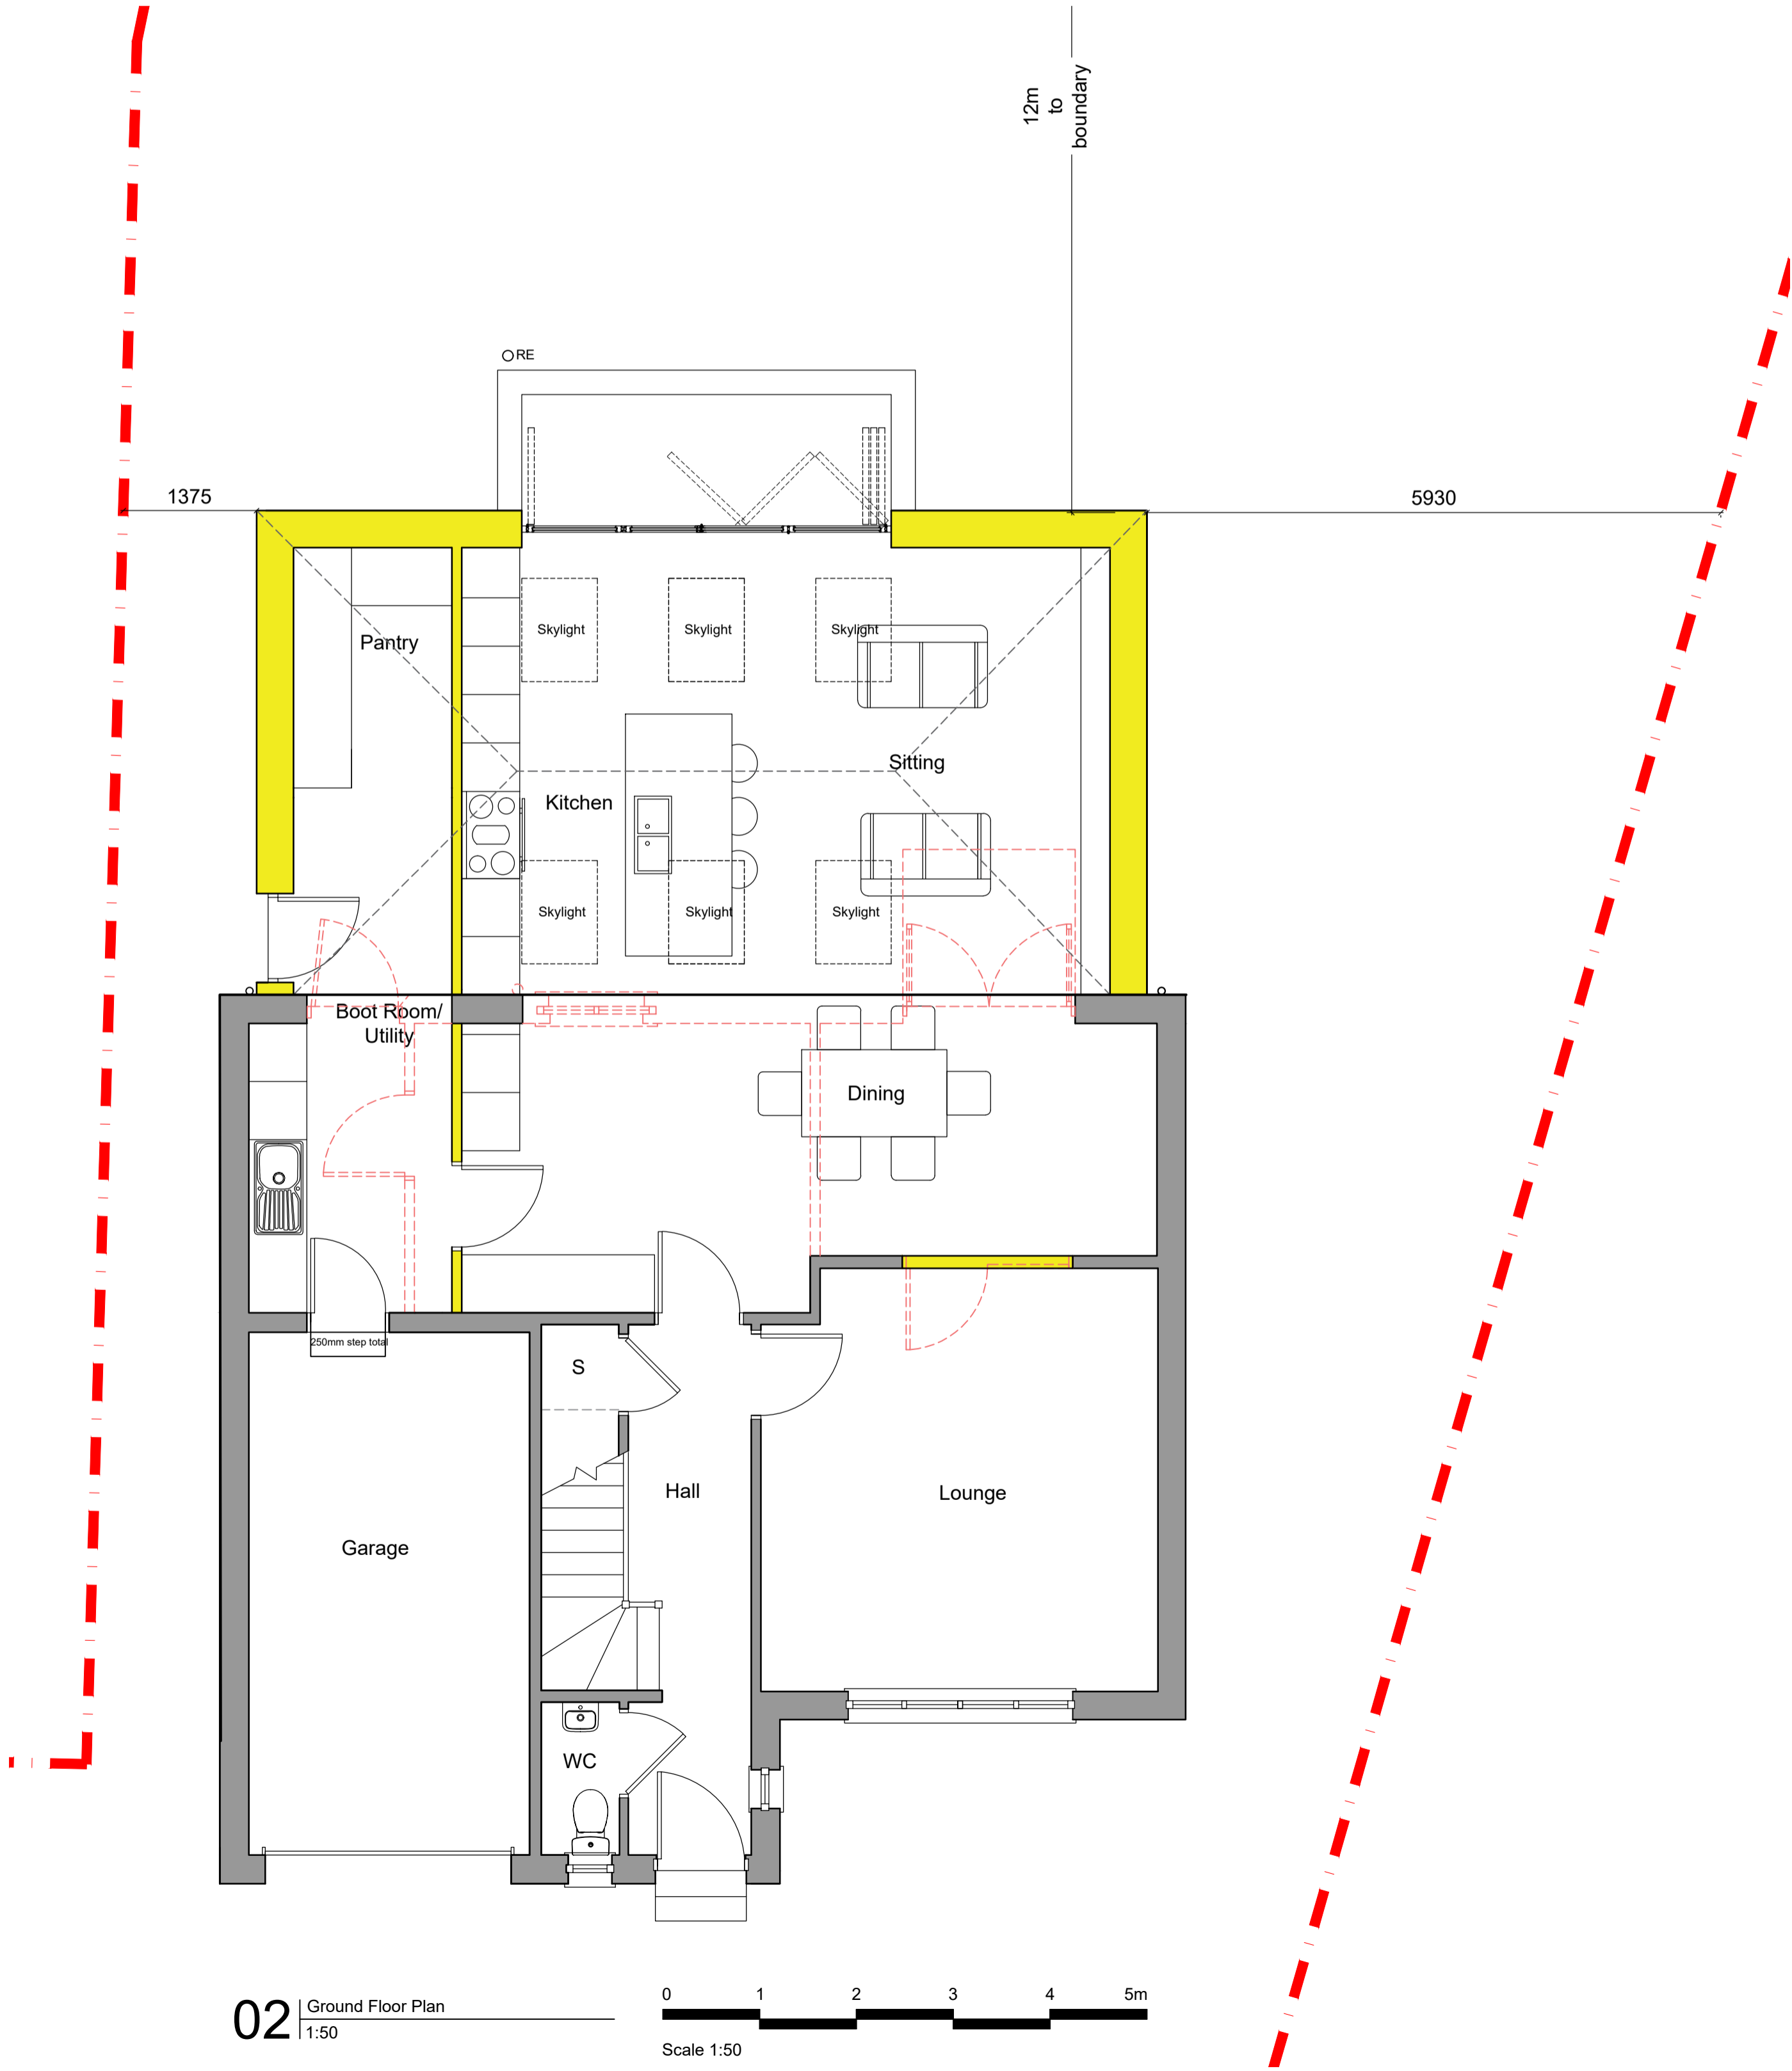

- Materials Key**
- Walls - Wet-dash render to match existing
 - Roof - Slate to match existing
 - Doors - Powder coated aluminium
 - Rooflights - Velux dark grey
 - Gutters/Downpipes - UPVC half round

8	DEC 23	Planning Application Drawings	HT
Revision	Description	By	Chk
project			

Mr J Bell
 1 Waverly Gardens
 Darnick

Plans & Elevations & Section

As Proposed

scale	size	date	drawn	checked
1:50	A1	17/11/2023	FH	
drawing status				
PLANNING				

AITKEN TURNBULL ARCHITECTS
 9 Bridge Place
 Galashiels
 TD1 1SN
 01896 752760
 enquiries@aitken-turnbull.co.uk
 www.aitken-turnbull.co.uk
 Also at Edinburgh & Dumfries



project no.	drawing no.	revision
AT3770	L(-2)101	B