


TOTAL GROUND FLOOR AREA PROPOSED USE: AGC	
143.6m ²	1545.7ft ²

PROPOSED GROUND FLOOR

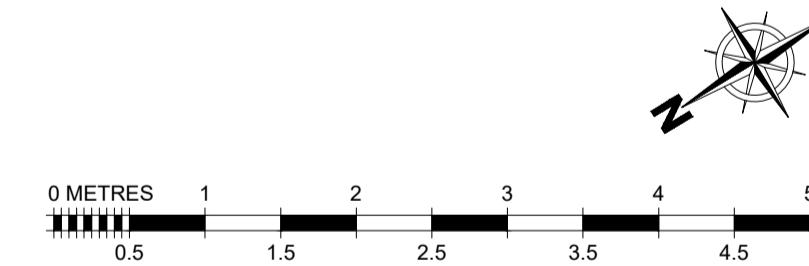

REVISIONS
REV 00:

CHANGE OF USE

FIT OUT TYPE
PLANNING

PROJECT
MERKUR SLOTS
244-246 HIGH STREET
AYR
KA7 1RL

DESCRIPTION
PROPOSED GROUND FLOOR

DRAWN BY	SCALE	DATE
MG	1:50	01/12/23

DRAWING No.	REVISION
887-PL-10	00



COPYRIGHT IS RESERVED BY MERKUR CASINO UK AND IS ISSUED ON THE CONDITION THAT IT IS NOT COPIED OR DISCLOSED BY OR TO ANY UNAUTHORISED PERSONS WITHOUT PRIOR CONSENT FROM MERKUR CASINO UK.
THIS DRAWING SHOULD NOT BE SCALED. THE CONTRACTOR SHOULD CHECK ALL DIMENSIONS ON SITE. ANY ERROR OR OMISSION SHOULD BE REPORTED TO MERKUR CASINO UK.