



Section view

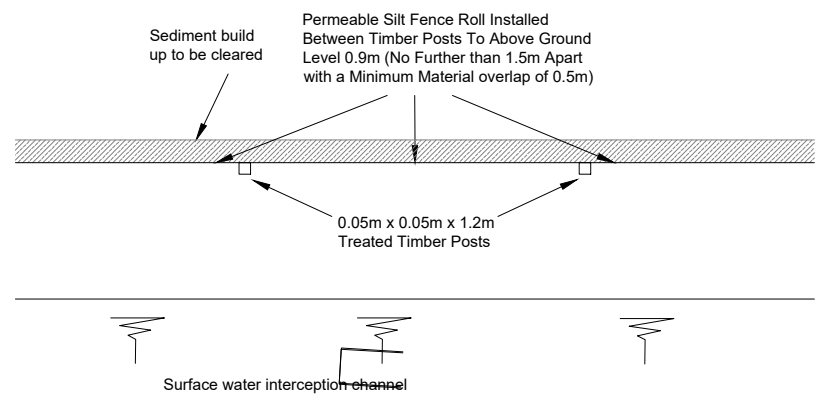

Plan view

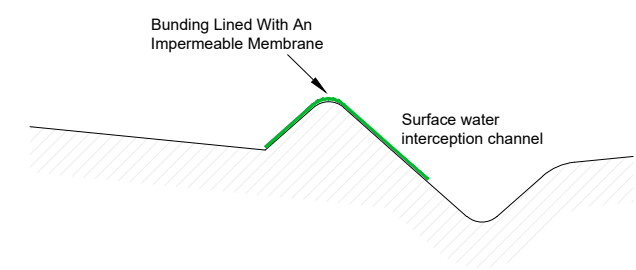


TEMPORARY IMPERMEABLE EARTH BUND WITH INTERCEPTION CHANNEL CONSTRUCTION DETAIL

**SILT FENCING CONSTRUCTION DETAIL (MURLAC OR SIMILAR APPROVED)**

Kerb And Backing (As Specified on Plan)

Gully Grating and Frame As Specified

Gully Guard® Sediment Trap (Or Suitable Alternative Approved Product), It is Recommended that the Product is Inspected Every 3-4 Months. For Inspection, Remove The Product, Power Hose Off In A Bund To Manage Any Silt For Further Information See Manufacture's Guidance.

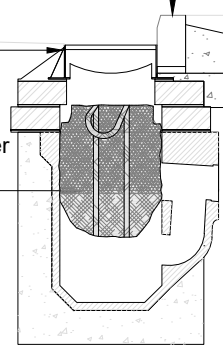


**TYPICAL GULLY CONSTRUCTION DETAIL WITH GULLY GUARD (OR SIMILAR APPROVED PRODUCT)**

Kerb And Backing (As Specified on Plan)

Permeable Geotextile Membrane Wrapped Around the Gully Grating

Gully Grating and Frame As Specified

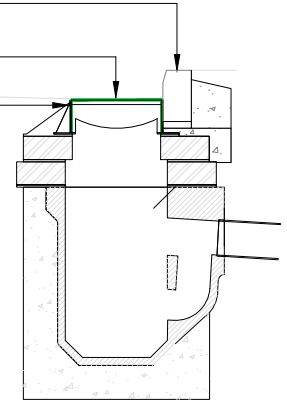

**GULLY WITH GEOTEXTILE MEMBRANE PROTECTION DETAIL**

- NOTES:**
- This drawing is to be read in conjunction with GHB series 011/2023 drawings and documents and any other relevant project team documents.
  - Preliminary Issue - This drawing is not to be used for construction or detailed pricing purposes. Any work undertaken before approvals are received (in writing) are at risk of abortive works.
  - This drawing has been produced based upon the following information: Topographical Survey by Survey Solutions (Ref. 36431PLS-03\_09E dated 14/04/2022) To OS Grid and Datum. Drone Topographical Survey of Cleared site and aggregate heaps by Ashwell Construction Ltd (Ref. N/A dated 19/08/2022) To OS Grid and Datum. Architectural Layout by Pleydell Smithyman (Ref. site plan base (bind) dated 27/06/23).
  - This drawing has been prepared solely for the purpose of obtaining a Planning Consent based on information available and planning requirements at the date of issue only.

P2	18/12/23	Revised to Address Comments	BAF	DJB
P1	30/11/23	Initial Issue	BAF	DJB
Rev	Rev Date	Description	Drawn	Check'd

© Copyright

**GHBullard & Associates LLP**  
Civil and Traffic Engineering Consultants

27 Barton Road,  
Thurston,  
Suffolk,  
IP31 3PA

T: (01359) 235071  
F: (01359) 231138  
W: <http://www.ghbullard.co.uk>

Partnership No. OC383830, Registered in England and Wales

Client: **PERRYWOOD GARDEN CENTRE**

Project: **PERRYWOOD GARDEN CENTRE SUBBURY**

Drawing Title: **CONSTRUCTION PHASE SURFACE WATER MANAGEMENT PLAN CONSTRUCTION DETAILS**

Status: **WORK IN PROGRESS**

Scale: **NOT TO SCALE @ A3**

Created: **NOV 2023** Drawn: **BAF**

DWG Reference: **011-2023.DWG** Checked: **DJB**

Drawing Number: **011/2023/024** Revision: **P2**

PH = Preliminary, CH = Construction, AB# = As Built