


GRID NORTH

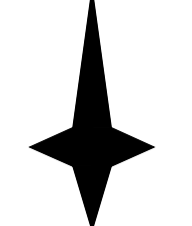

NOTES:-
 The accuracy and content of this drawing are dependent on the original specification and EDI should be consulted before use at other scales.
 Where underground services are shown, all reasonable care has been taken within the spirit of the original specification and requirement. Before use of this information the user should consult EDI and satisfy themselves of the completeness and accuracy of such detail before undertaking any works. Due to the nature of this work and limitations imposed by ground conditions and the detection equipment no guarantee can be given that all services have been recorded. Trial holes should be dug at critical locations.
 All reasonable care has been taken in the survey detail represented on this drawing but any discrepancies must be reported to EDI immediately.
 Our aim is to produce the best possible results within the specification and cost constraints of our clients. Any comments are most welcome.
 Levels shown at kerbs are channel level unless stated.



+ 598745mE
263860mN

+ 598750mE
263860mN

+ 598770mE
263860mN

+ 598775mE
263860mN

+ 598745mE
263855mN

+ 598775mE
263855mN

+ 598745mE
263850mN

+ 598775mE
263850mN

+ 598745mE
263845mN

+ 598775mE
263845mN

+ 598745mE
263840mN

+ 598765mE
263840mN

+ 598770mE
263840mN

+ 598775mE
263840mN

LEGEND

Features:	OP Overflow Pipe	Boundary Types:
AV Air Valve	PM Buried Wire	BW Buried Wire
AB Air Brick	PP Power Pole	CB Close Boarded
BD Borehole	RD Road	CD Close Boarded
BM Benchmark	RE Rodding Eye	CI Corrugated Iron
BP Boundary Post	RMD Road Manhole	CP Chained Paving
BS Bus Stop	RS Road Sign	IR Iron Railing
BT British Telecom	RWP Rain Water Pipe	LL Lurch Lap
CL Cover Level	SD Service Duct	PAI Pathside
CDL Column	SV Stop Valve	PR Post & Rail
CO Cable TV Cover	TB Telephone Call Box	PT Post & Wire
DCH Drainage Channel	TP Telegraph Pole	TNR Timber Knee Roll
DF Drinking Fountain	TS Traffic Signal	RTW Retaining Wall
DIS Disused	UB Universal Beam	VSF Vehicle Safety Fence
DN Drain	UNK Unknown	WMF Wire Mesh Fence
DPC Damp proof Course	UR Urinal	
EC Electricity IC	UTL Unable to lift	Surfaces & Finishes:
EJ Expansion Joint	V Vent	B Brickwork
ER Earth Road	VP Vent Pipe	BB Breeze Block
FH Fire Hydrant	WM Water Meter	CC Concrete
FHS Fire Hose Reel	WO Wash Out	CLT Ceiling Tiles
FS Flagstaff	WP Waste Pipe	CP Carpet
G Gully		CR Concrete Paving Slabs
GV Gas Valve		CS Concrete Render
I Inspection Cover		CT Ceramic Tiles
IBX Invert Box		FL Floor Level
J Junction		FR Flat Roof Level
KO Kerb Outlet		HL Highest Level
LB Letter Box		HL Highest Level
LD Litter Bin		PL Plaster Level
LP Lamp Post		RL Ridge Level
LP Lamp Post		SL Slab Level
MP Marker Post		SP Spring of Arch
MS Mile Stone		TA Top of Arch
MT Mercury Telecom		T Top of Arch
OH Overhead Line		W Window
		W Window
		W Window

Services:
 -C- CATV cables
 -D- Data cables
 -E- Electric cables
 -G- Gas pipes
 -H- Heating duct
 -SD- Service ducts
 -SW- Storm water
 -T- Telecom cab.
 -U- Unidentified
 -W- Water pipes
 -Ø- Pipe Diameter/flow
 -ØØ- Overhead Lines

Station Schedule

Station	Easting	Northing	Level	Type
1	598759.108	263865.211	67.481	Hilti Nail
2	598758.171	263867.260	67.525	Hilti Nail
3	598757.703	263874.482	67.454	Hilti Nail
3A	598758.283	263857.716	67.056	Peg
6SA	598757.950	263840.797	67.254	Hilti Nail
6B	598740.899	263848.598	67.236	Hilti Nail
6GB	598759.916	263835.325	67.357	Peg

GROUND FLOOR PLAN

Rev.	Job No.	Date	Revision Detail	Surveyor	Chkd

CLIENT
 Elmswell Parish Council
 Elmswell
 Bury St Edmunds
 Suffolk
 IP30 9HR

PROJECT
 Floor Plan Survey
 Railway Tavern
 School Road
 Elmswell
 Suffolk, IP30 9EE

Job No.	Surveyor	Checked	Date	Scale
19674	K Parker	RJA	June 2021	1:50

EDI SURVEYS LTD
 163-165 Ranelagh Road, Ipswich, Suffolk IP2 0AH
 Telephone | 01473 211222 Fax | 01473 221660
 Email | enquiries@edisurveys.co.uk
 Our Services:- Topographic Surveys, Measured Building Surveys, GPS Surveying and Control, 3D Laser Scanning, Utility Surveying and Drainage Investigation.
 Click the link below to visit our website and find out more.
www.edisurveys.co.uk

CONSTRUCTION THE SURVEY ASSOCIATION ISO 9001 REGISTERED

DRAWING No. 19674/F/01-02