


NOTES:-
The accuracy and content of this drawing are dependent on the original specification and ED should be consulted before use in other works.
Where underground services are shown, all reasonable care has been taken within the limits of the original specification and equipment. Before use of this information the user should ensure that any utility companies of the construction and accuracy of such services are confirmed by ground conditions and the location equipment no guarantee can be given that any services have been represented. This drawing should be used as a reference only.
All reasonable care has been taken in the survey and the specification and content of this drawing are dependent on the original specification and ED should be consulted before use in other works.
Our aim is to produce the best possible results within the specification and cost constraints of our clients. Any comments are most welcome.
Levels shown at kerbs are channel level unless stated.

LEGEND

Features:	OP Overhead Pipe	BR Brickwork
AP Air Valve	PP Potting Water	BS Barbed Wire
AS Asphalt	BP Boundary	CD Chain Drive
BA Barren	BR Bricks	CI Cast Iron
Scale: 1:100
Date: 19/06/2021
Drawing No: 19674/E/01-01

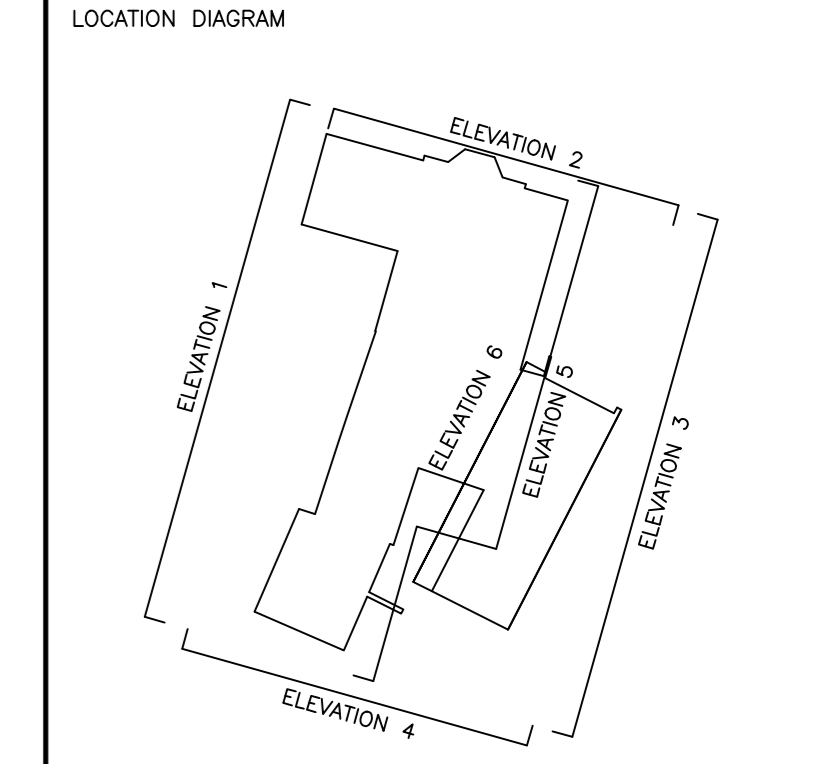

Rev	Job No	Date	Revision	Detail	Surveyor	CHKD

CLIENT
Emswell Parish Council
Bury St Edmunds
Suffolk
IP30 9HX


PROJECT
External Elevations Survey
Railway Tavern
School Road
Emswell
Suffolk, IP30 9EE

Job No.	Surveyor	Checked	Date	Scale
19674	A. Parker	RAK	June 2021	1:100

EDI SURVEYS LTD
 151-165 Roneagh Road, Ipswich, Suffolk IP2 0AH
 Telephone | 01473 211222 Fax | 01473 221660
 Email | info@edisurveys.co.uk
 Our Services: Topographic Surveys, Access Building Surveys, GPS, Boundary and Corridor, 3D Laser Scanning, Utility Surveys and Drainage Investigations.
 Call us on 01473 211222 or visit our website and find out more.
www.edisurveys.co.uk


DRAWING No: 19674/E/01-01

REV: -

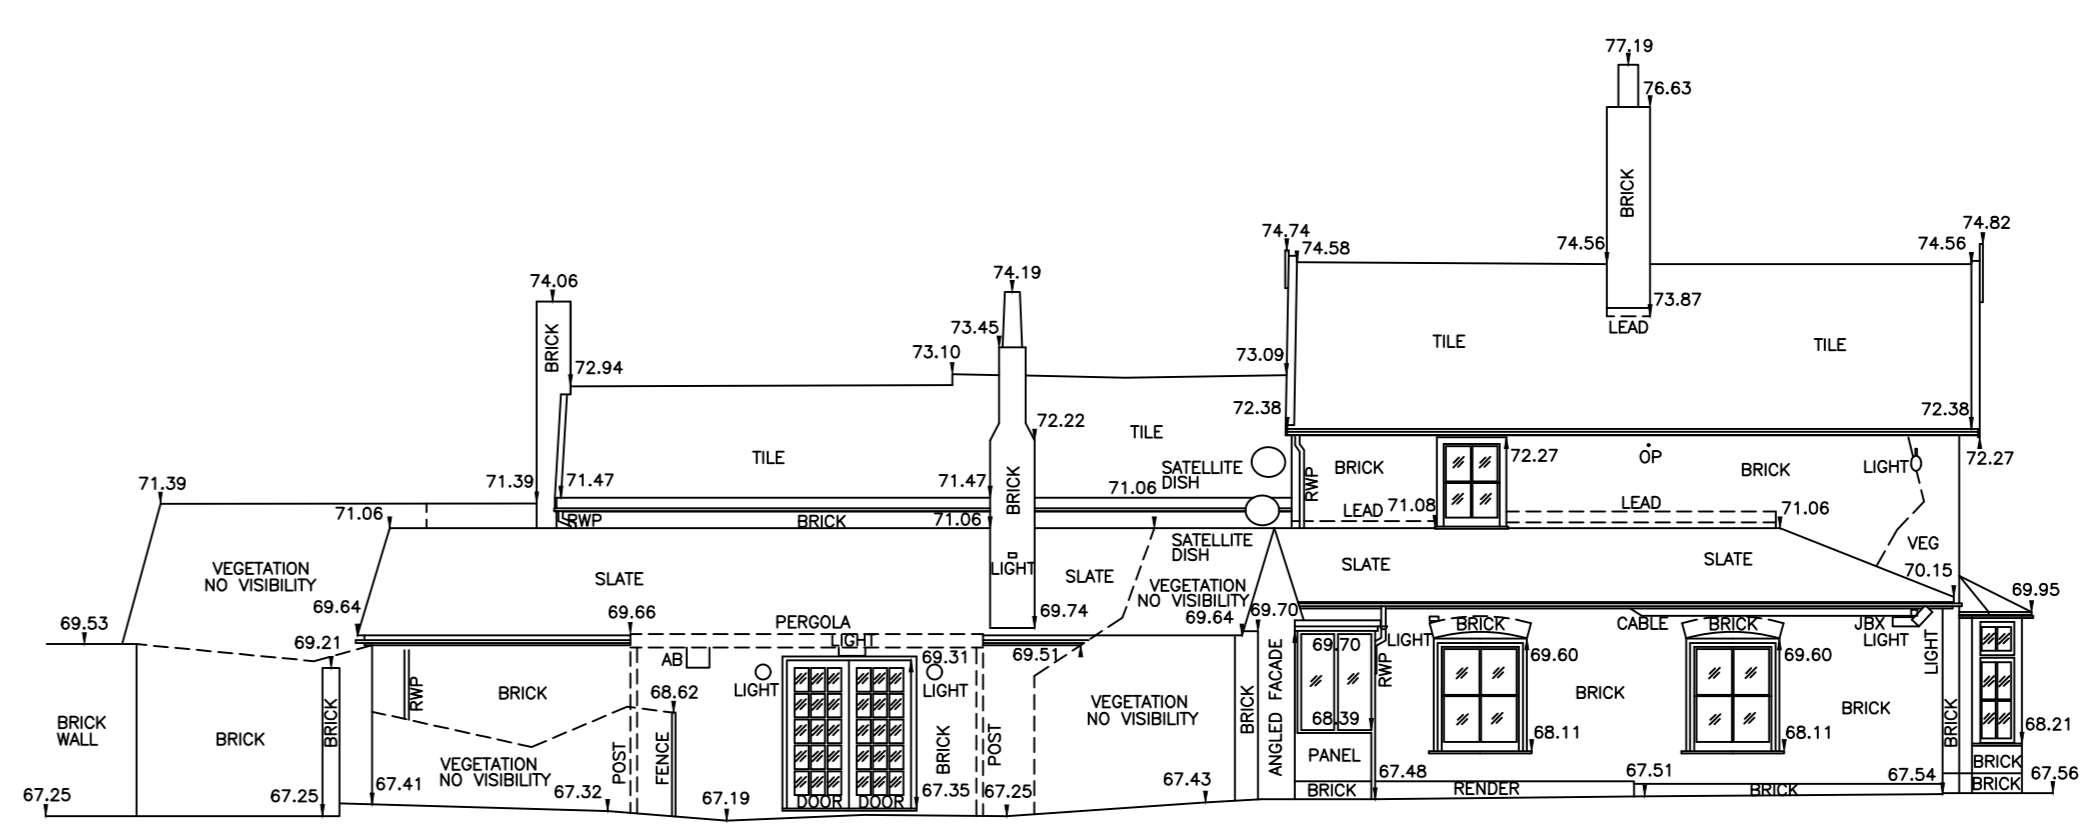


AOD 60.00m

ELEVATION 3

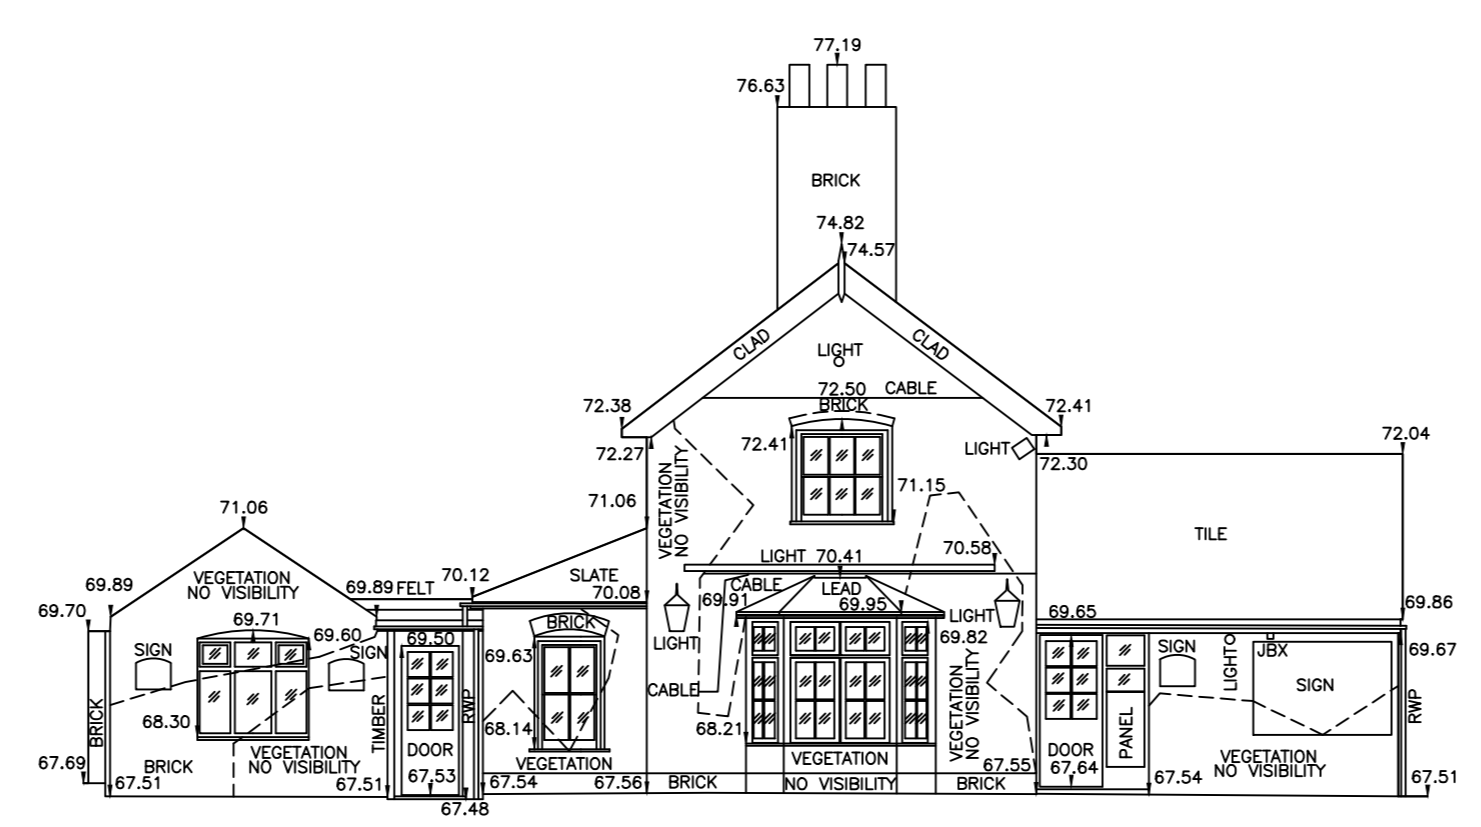


AOD 60.00m

ELEVATION 2

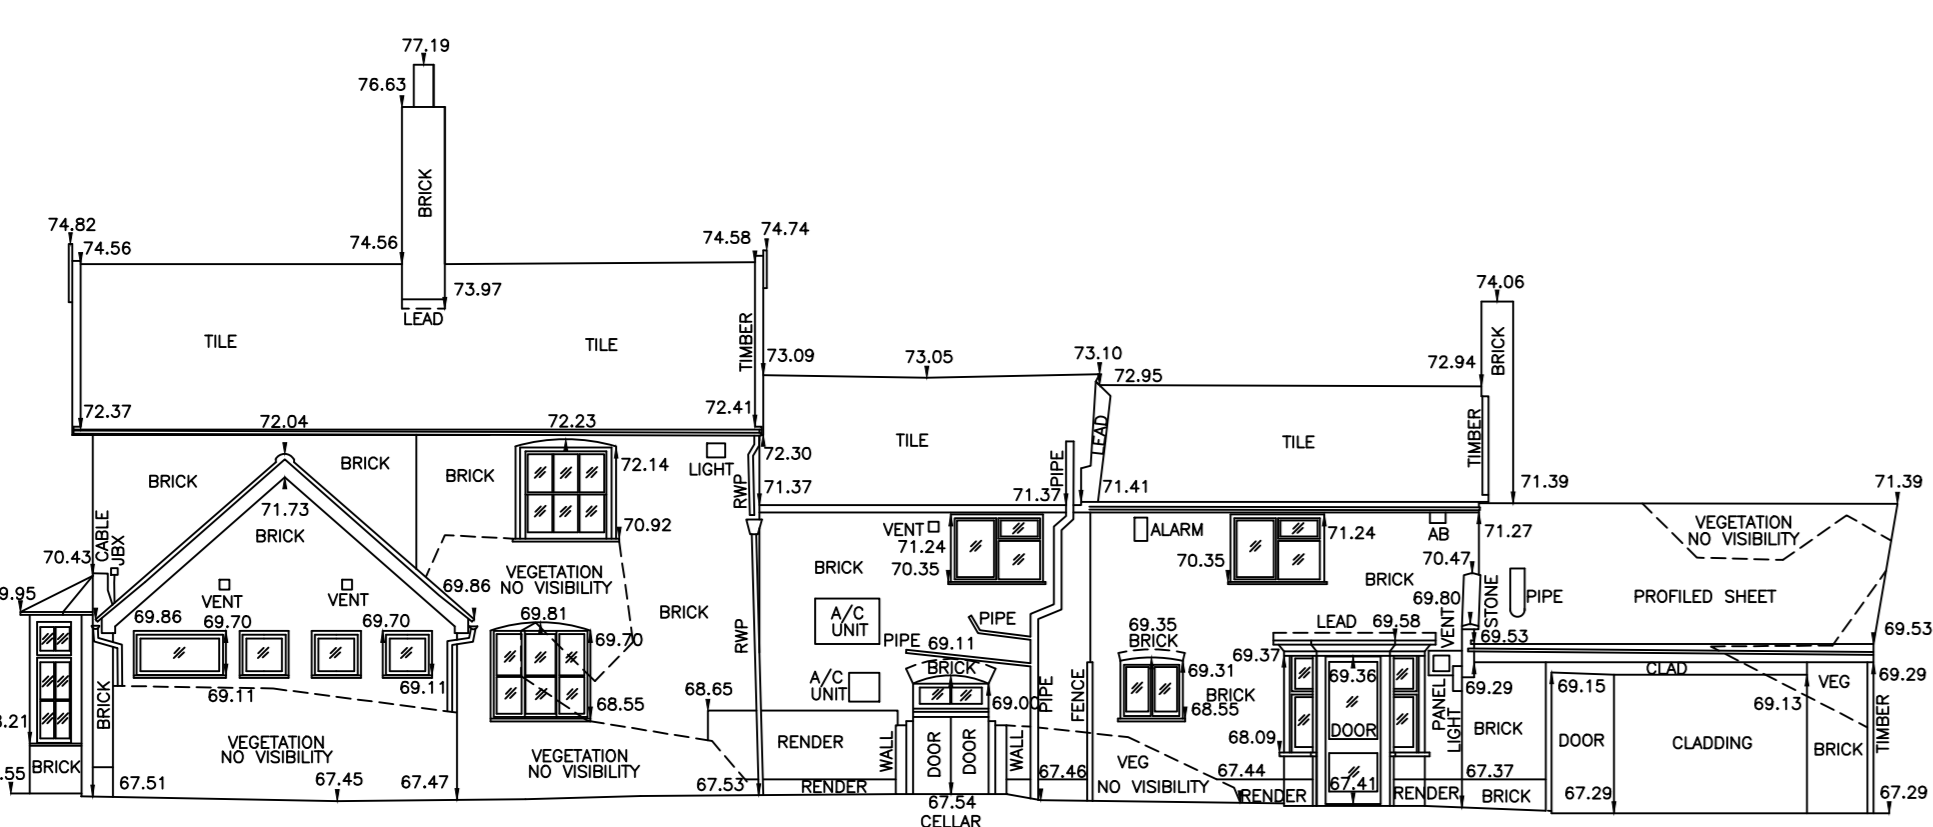


AOD 60.00m

ELEVATION 1

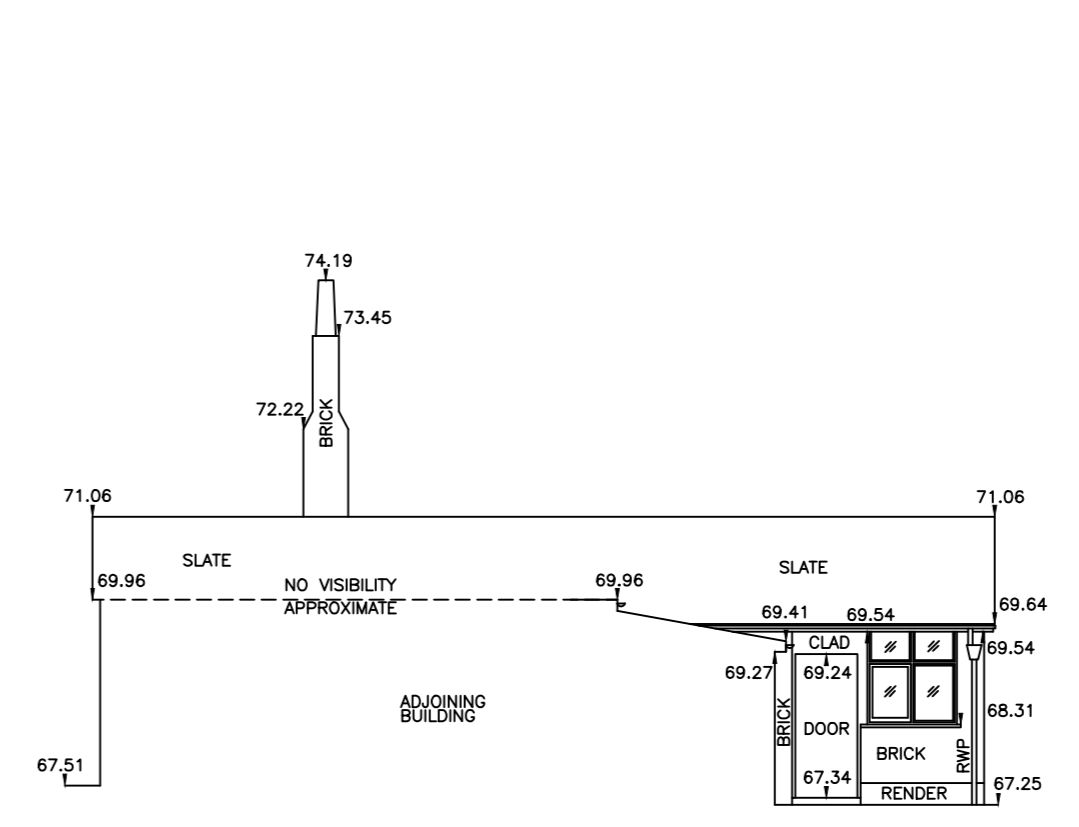


AOD 60.00m

ELEVATION 6

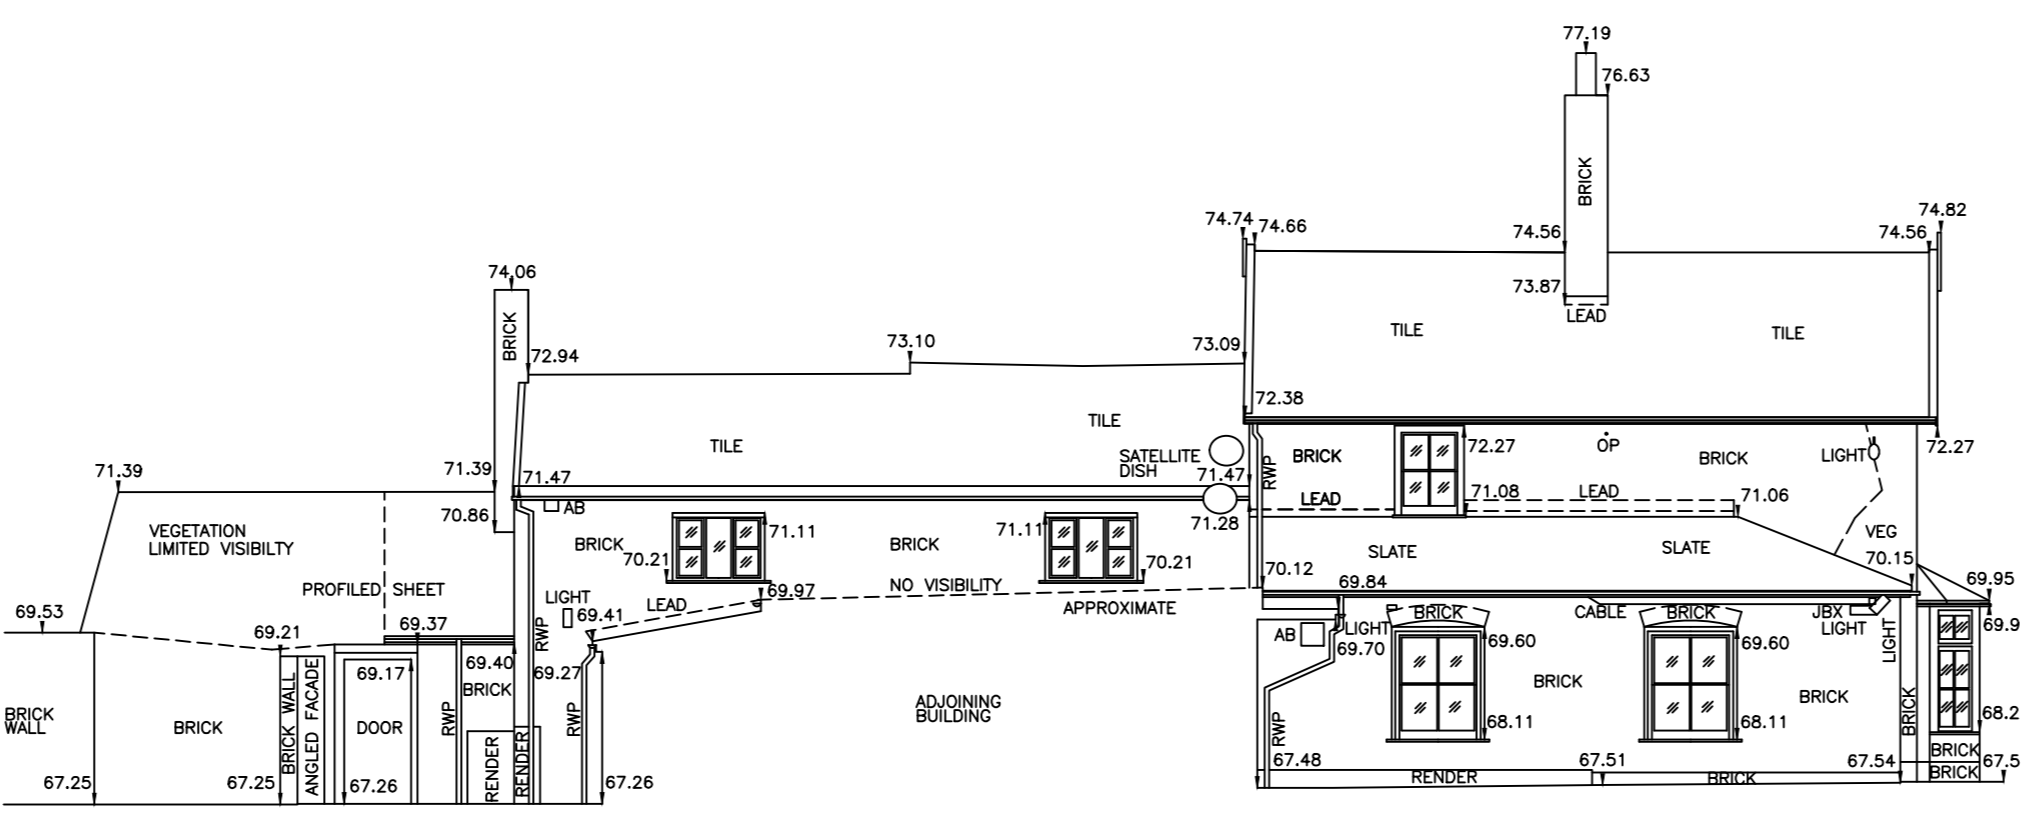

AOD 60.00m

ELEVATION 5

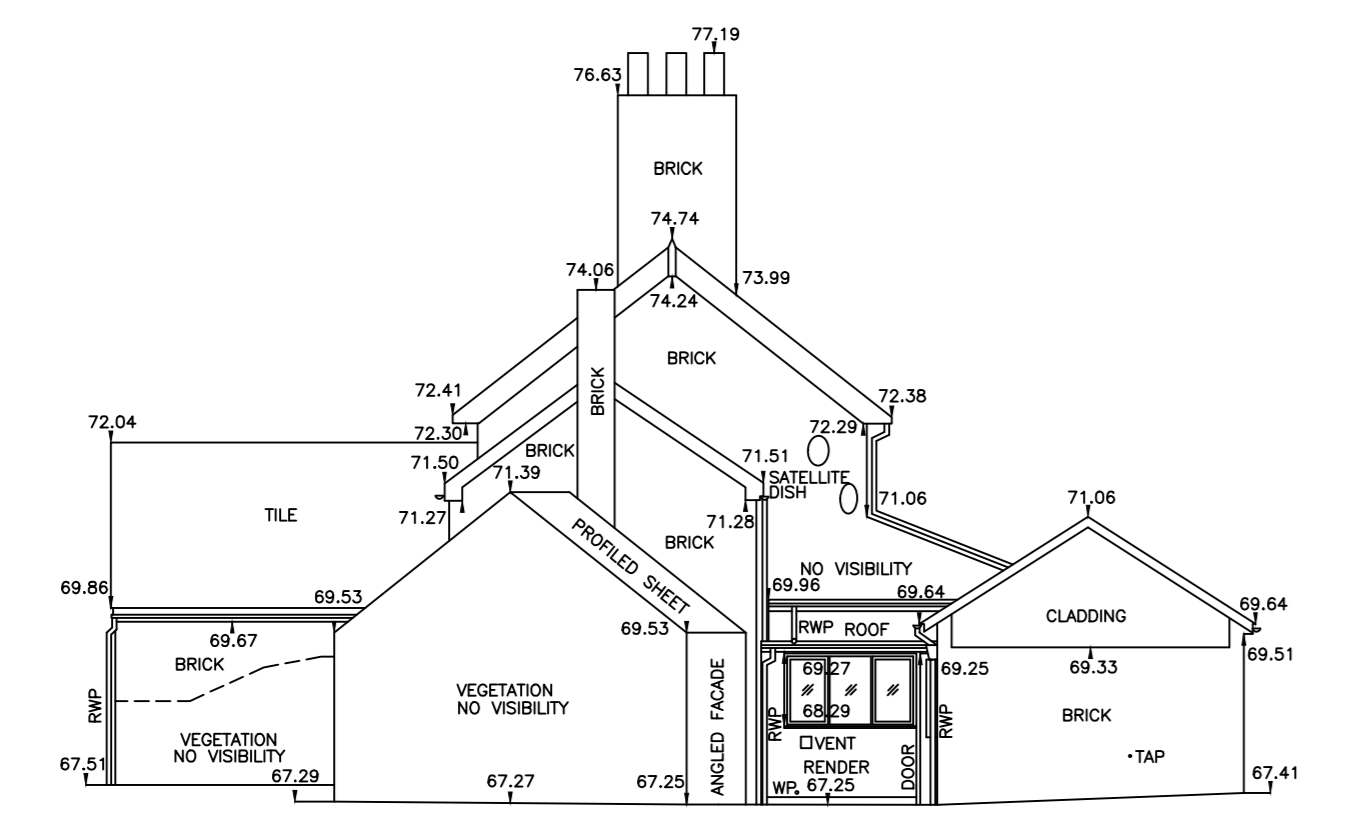

AOD 60.00m

ELEVATION 4