


Existing trees and tree protection areas retained. The line of the new yard is defined to mitigate any impact on tree positions.

Existing tree line to the boundary of the site and the adjacent woodland retained. Existing kerb line retained and reused as the edge of the new hardstanding to mitigate any disruption to trees.

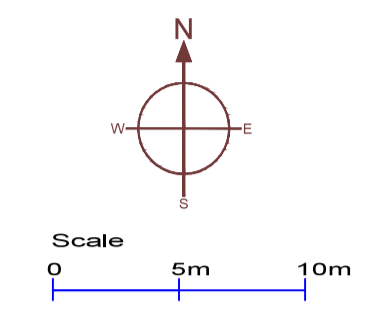

**NEW ACCESS**

New access on Crackford Lane subject to highway authority approval.

New relocated bus layby. Existing trees removed and replaced as part of landscape enhancement works.

Existing trees and perimeter landscape retained and enhanced. See separate landscape design information for details.

22 Cycle Spaces (11 cycle hoops)

**Key**

- Category U
- Category A
- Category B
- Category C
- Crown spread: retained trees
- Trees For Removal
- Root Protection Area
- Tree Protection Fence
- D/G location: demolition/ground work
- C location: construction
- No-Dig Construction
- Ground Protection Area: existing hard surface
- Hand Dig Area

**SJ Stephens Associates**  
 Savernake Barn, Stokke Common  
 Great Bedwyn  
 Marlborough  
 Wiltshire SN8 3LL  
 01672 871862  
 www.sjstephens.co.uk

JOB TITLE  
 LINDENWOOD

DRAWING TITLE  
 TREE PROTECTION PLAN

DRAWING NUMBER 2125-02	REV A
---------------------------	----------

REVISIONS		
SCALE 1:300 at A1	DATE DEC 23	DRAWN BY cf