



Rev.	Date	Description	Drawn	Checkd
1	12.12.23	Notes amended	CB	NBB

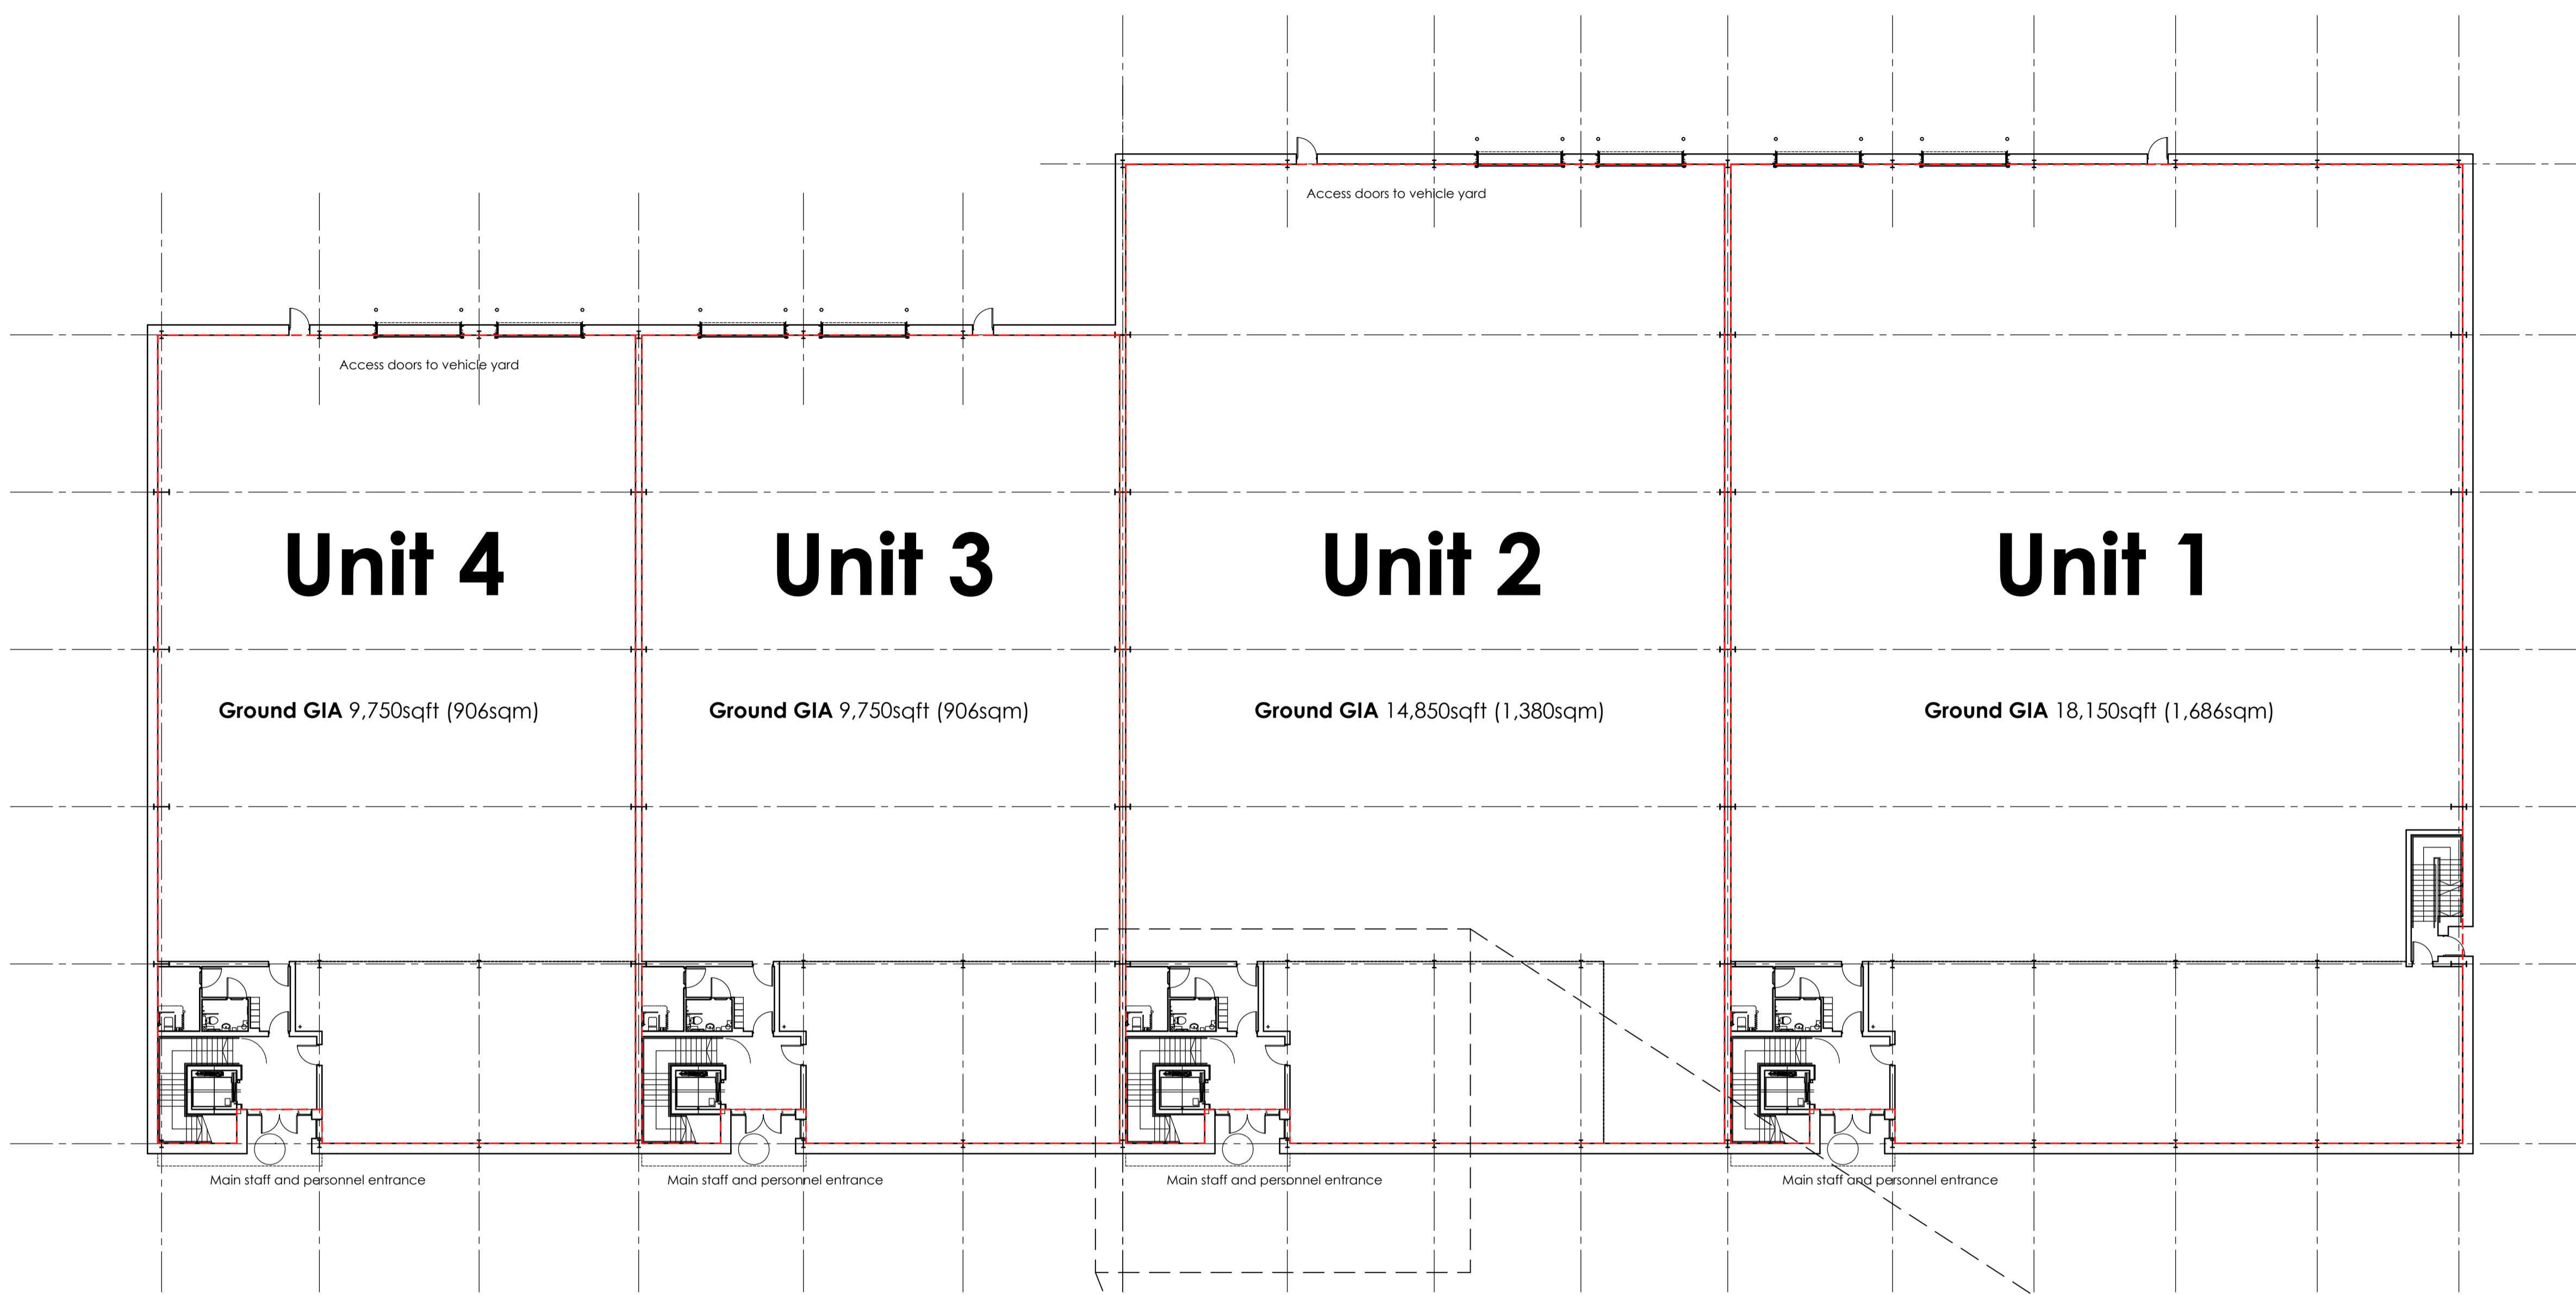

Ground GA Plan 1:200

	Ground	First	Total
Unit 1	9,750	2,150	11,900
Unit 2	9,750	2,150	11,900
Unit 3	14,850	2,150	17,000
Unit 4	18,150	3,460	21,610
Total	52,500	9,910	62,410

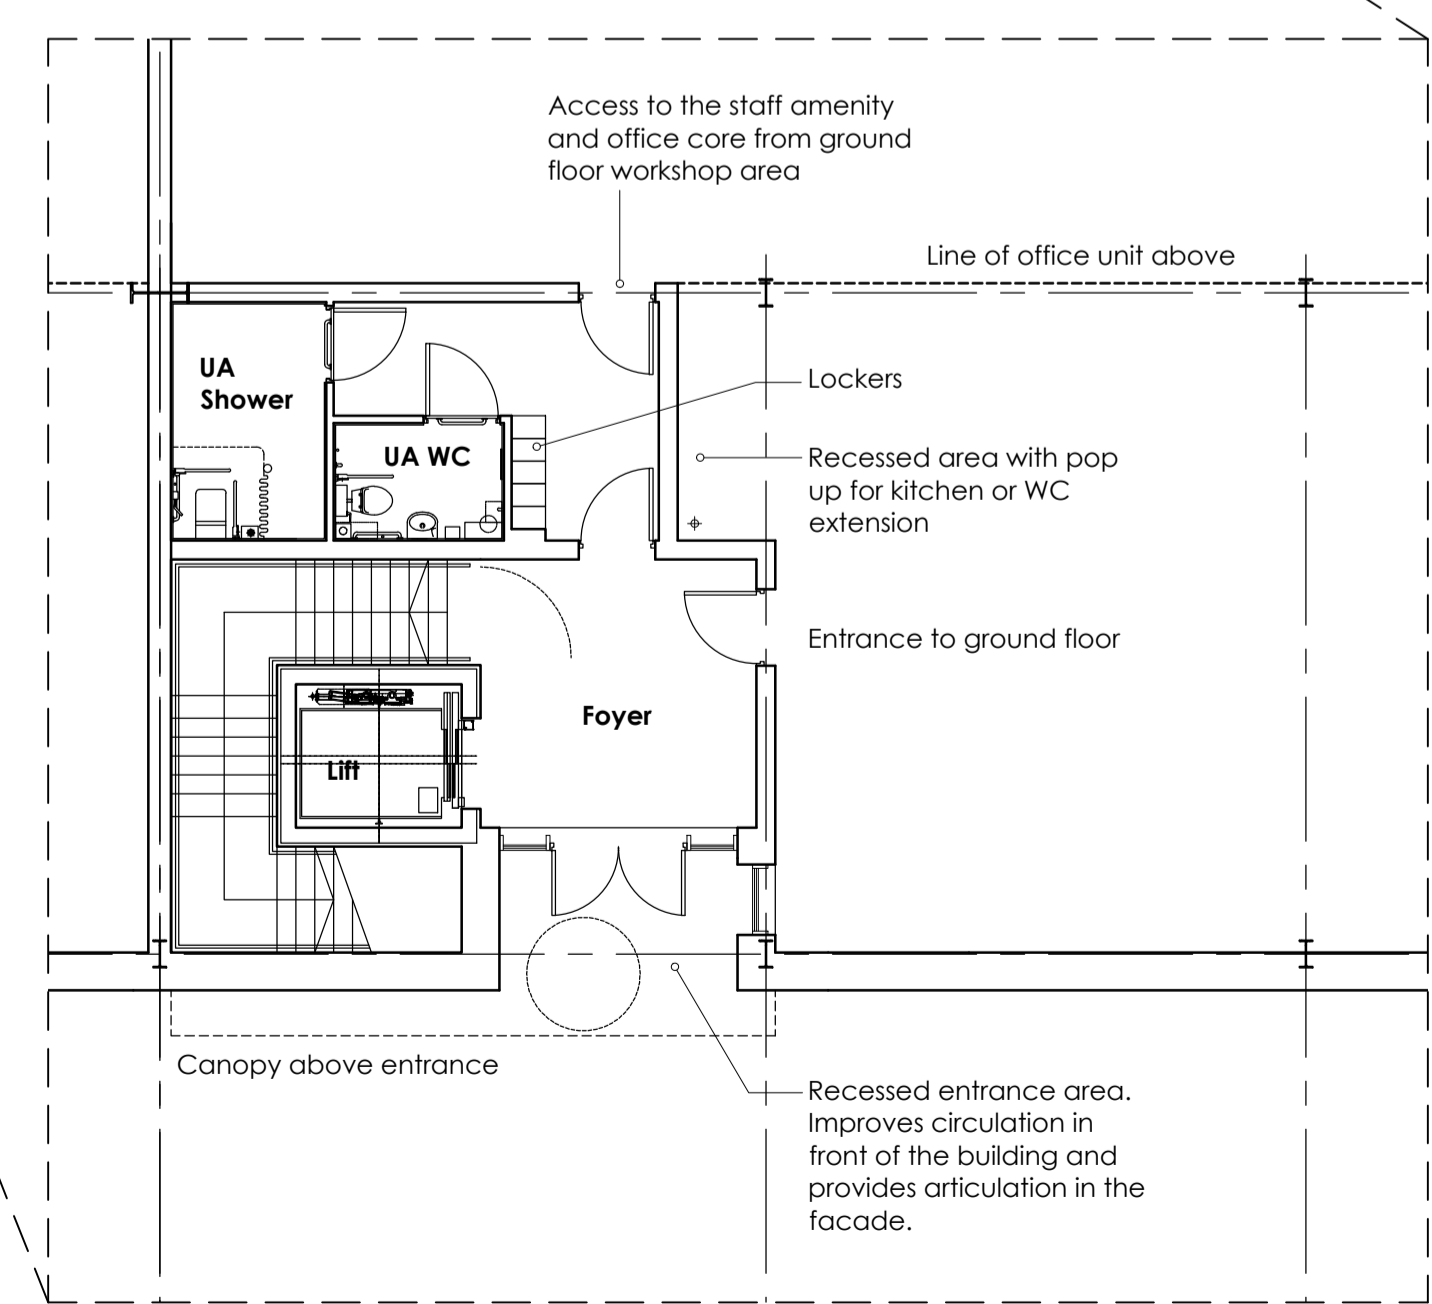

Entrance Core Detail 1:100

WAKEFIELD - T. 01924 291800
23-29 DEER PARK, WAKEFIELD WF1 1SQ

MANCHESTER - T. 0161 2388555
Carron Way, 77 Dale Street, Manchester, M1 2DG

MILTON KEYNES - T. 01908 211 577
The Old Rectory, 79 High Street, Newport Pagnell, MK44 1BA

READING - T. 0118 950 7700
101 London Road, Reading, RG1 1BT

ARCHITECTS
www.harrispartnership.com

LONDON - T. 020 7409 1215
100 Great Court Street, London, W1G 1JL

Client

FRASERS PROPERTY

Project Title
Lindenwood Workshops

Chineham Business Park
Basingstoke

Drawing Title
Proposed Ground Floor GA Plan

Drawn	Checked	Scale	BM Status	Date
CC	CB	200	NA	11.23

Drawing Status	Rev.	THP Project No
Stage 3 Planning	B	18817

Project No.	Originator	Volume	Level	Type	Rate	Number
18817	THPW	XX	XX	DR	A	104