


Rev.	Date	Description	Drawn	Checkd
A	08.12.23	GA plan updated	KB	CB

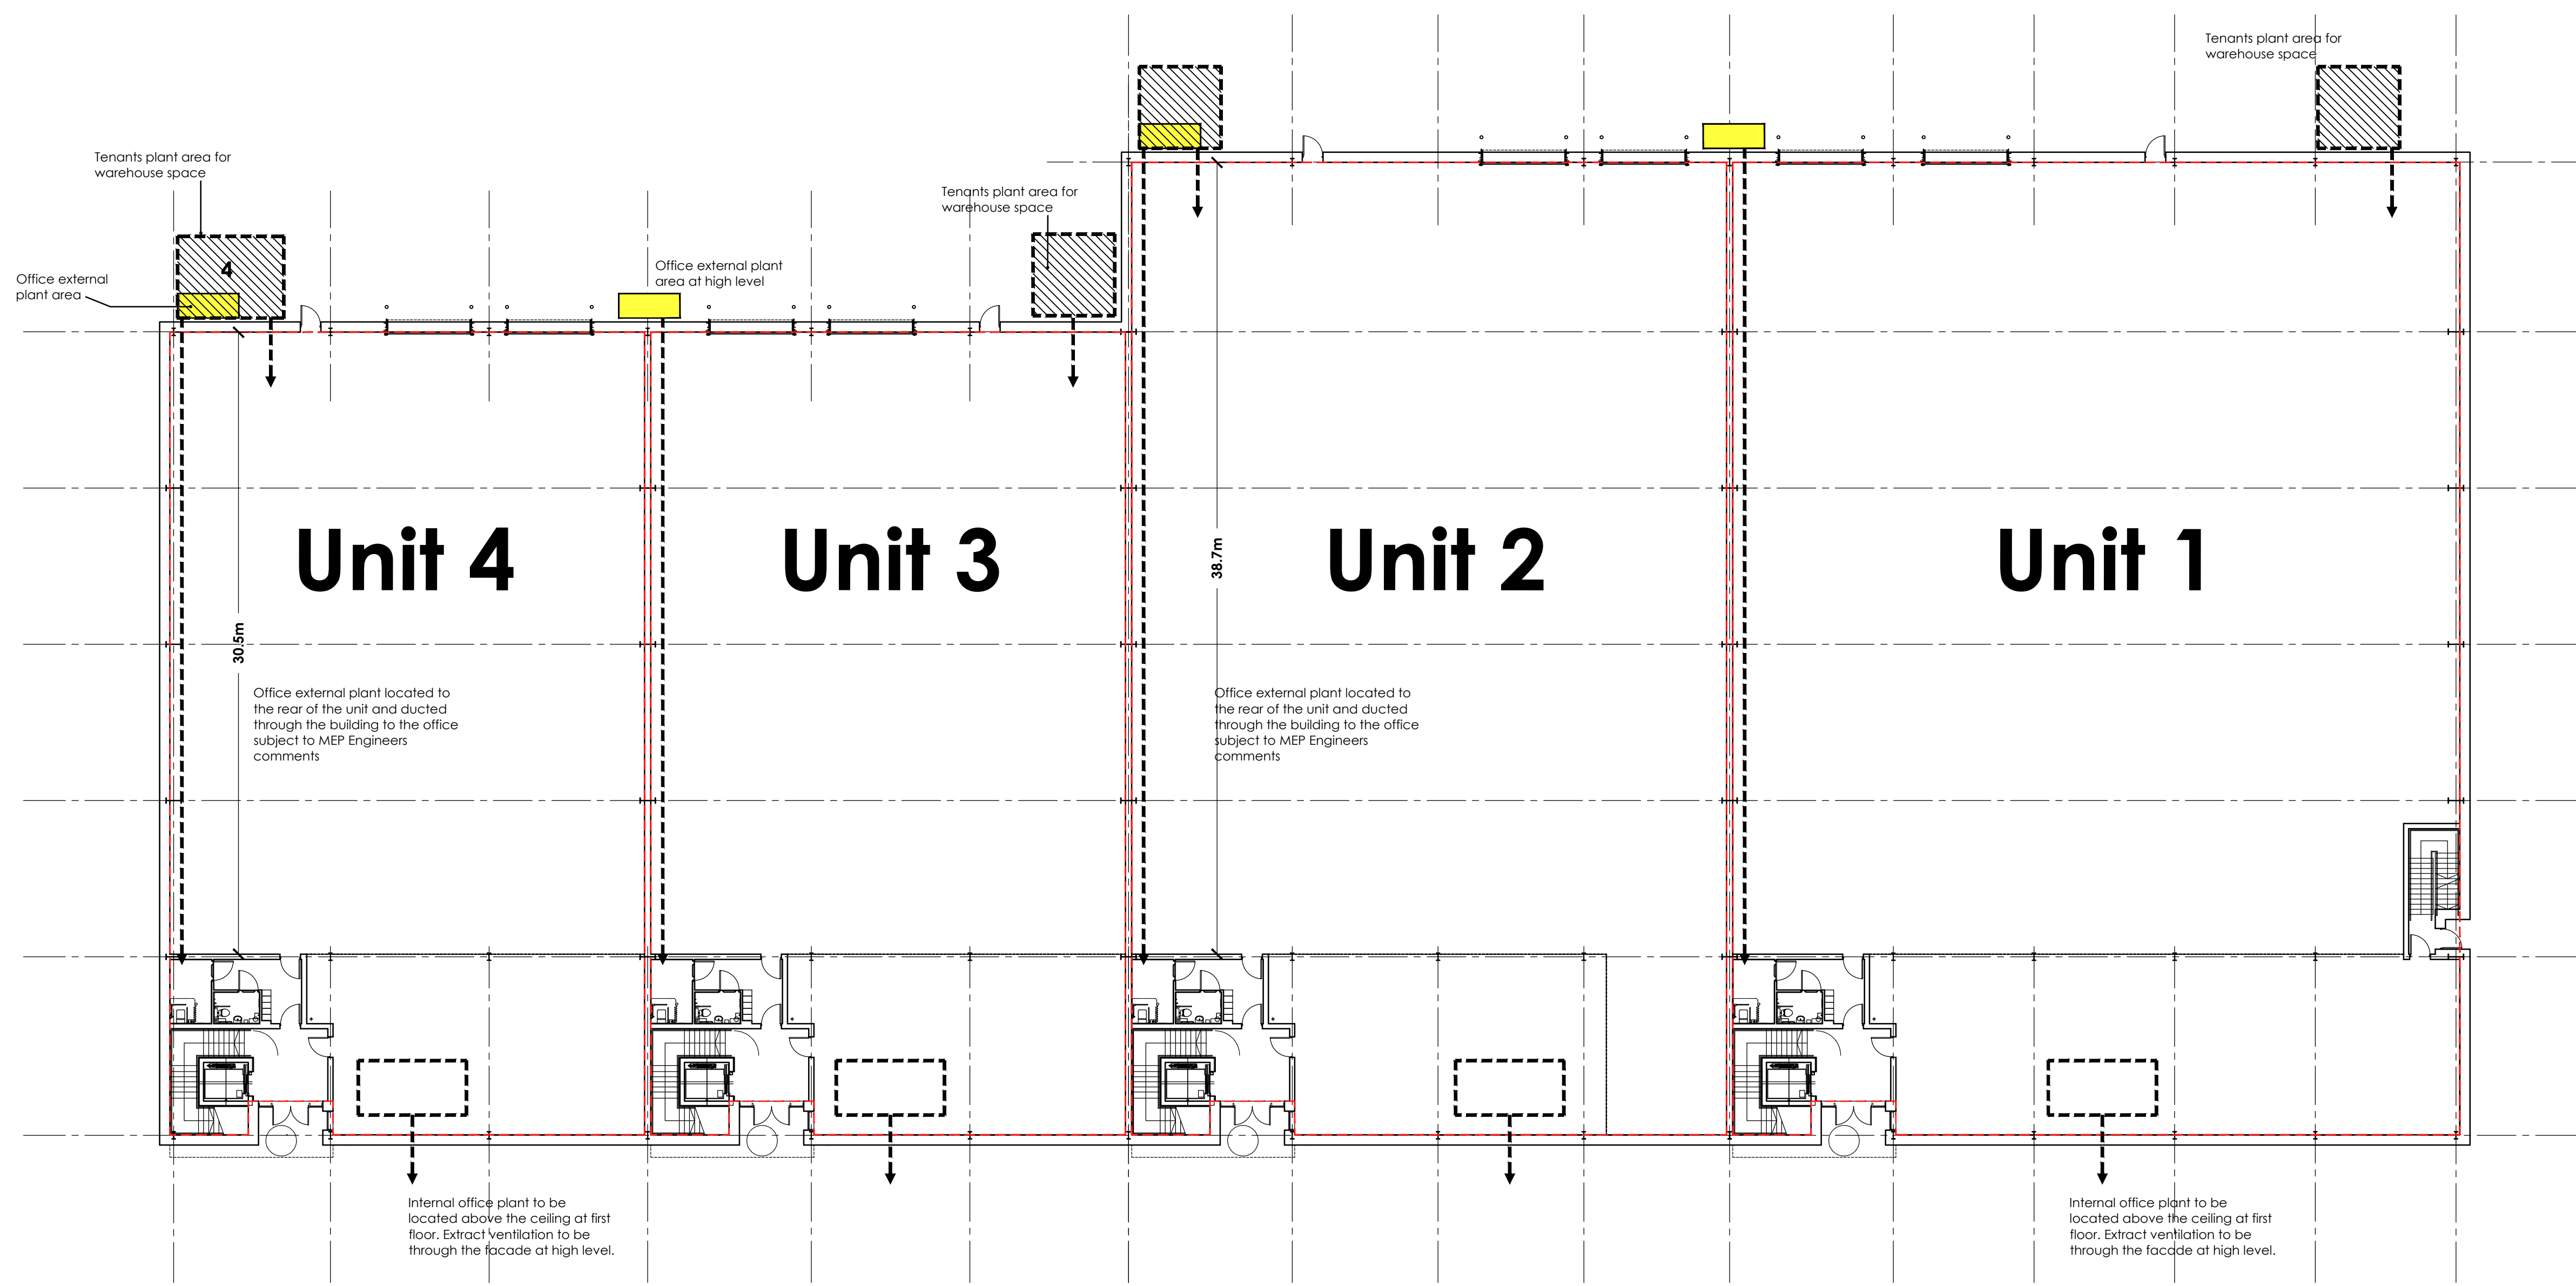

	Ground	First	Total
Unit 1	18,150	3,460	21,610
Unit 2	14,850	2,150	17,000
Unit 3	9,750	2,150	11,900
Unit 4	9,750	2,150	11,900
<b>Total</b>	<b>52,500</b>	<b>9,910</b>	<b>62,410</b>

Ground GA Plan 1:200

WAKEFIELD - T. 01924 291800  
 23-29 Wakefield Road, Wakefield WF1 1SQ  
 MANCHESTER - T. 0161 2388555  
 Cornhill Warehouse, 77 Dale Street, Manchester, M4 1DQ  
 MILTON KEYNES - T. 01908 211 577  
 The Old Rectory, 79 High Street, Newport Pagnell, MK44 6BA  
 READING - T. 0118 950 7700  
 101 London Road, Reading, RG1 1RH  
 ARCHITECTS  
 LONDON - T. 020 7409 1215  
 100 Great Court Street, London, W1G 1LJ

Client

Project Title  
**Lindenwood Workshops**  
 Chineham Business Park  
 Basingstoke

Drawing Title

**Proposed MEP Strategy**

Drawn	Checked	Scale	#A1	BM Status	Date
CB	NBB	200	NA	NA	11.23

Drawn	Checked	Scale	#A1	BM Status	Date
CB	NBB	200	NA	NA	11.23

Project No.	Originator	Volume	Level	Type	Rate	Number
18817	THPW	XX	XX	DR	A	108