


Proposed Roof 1D

22/11/2023

PV PANELS

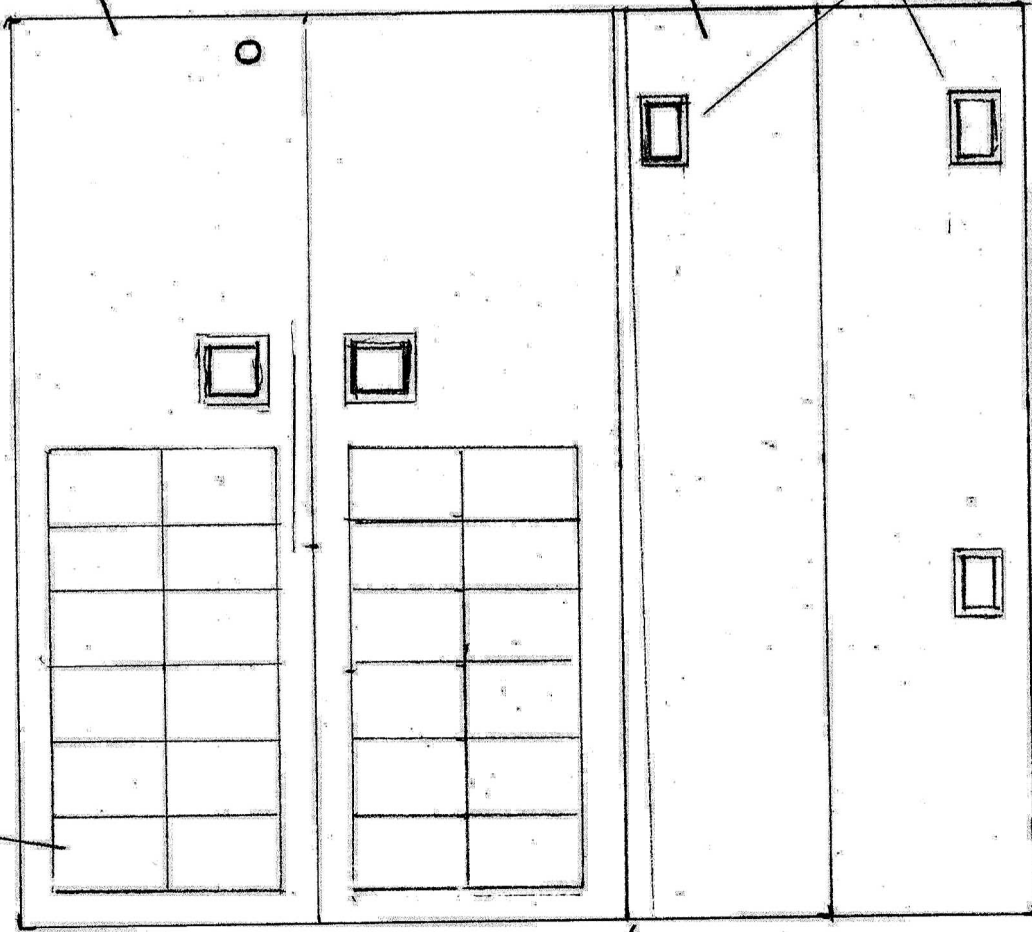

PROPOSED CEMENT SHEETS
TO BE REPLACED WITH
92/1000 Box PROFILE STEEL
CLADDING IN SLATE BLUE

CEMENT ROOFING SHEETS
REPLACED WITH STEEL ROOFING
SHEETS.

CLEAR GRP CORRUGATED
PANELS REPLACED WITH
GREY POWDER COATED ALUMINIUM
ROOFLIGHTS

NEW GUTTER
BETWEEN
ROOFS

ROOF TRUSSES TO BE REPLACED
LIKE FOR LIKE WHERE NECESSARY

SCALE 1:100 (A4)



BARN 3, POLANSKY, TR11 5QJ