

Legend	
	Building Line
	Window Line
	Beam
	Upper building Line
	Step Line
	USB:9.99 Underside of Beam Level
	WCL:9.99 Window Cill Level
	WHL:9.99 Window Head Level
	CL:9.99 Cill Level
	HL:9.99 Head Level
	9.99 Spot Level

Notes


Levels and coordinate system are based on Target Geo Ltd Topographical Survey 22-0125-001.

It is important to note that the same accuracies implied by the plotting scale are equally applicable to digital data supplied for CAD.

Every effort has been made to identify all visible above ground features, however it should be borne in mind that there may be items obscured at the time of survey.

Visible features in the vicinity of the boundaries, as shown on this survey, may not represent the extent of legally conveyed ownership.

This drawing is copyright of Target Geo Limited and may not be reproduced without licence or permission. No responsibility is taken for amendments by others.
DO NOT SCALE FROM COPIES FOR CONSTRUCTION PURPOSES.

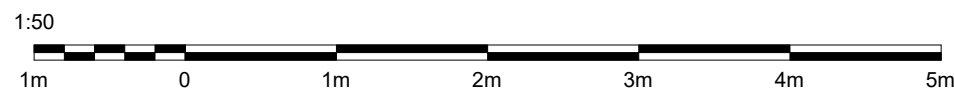

Target Geo Limited
Tel: 0333 023 0756
Email: office@targetgeo.co.uk
Web: www.targetgeo.co.uk
Unit 2-3 | Penstraze Business Centre | Truro | Cornwall | TR4 8PN | UK

Client	Mr T Snell	Project Title	Ruins at Lambriggan Croft Penhallow TR4 9LU	Drawing Detail	Ground Floor Plan
--------	------------	---------------	---	----------------	-------------------

Rev.	Date	Description
A	09/06/22	Original

Drawn by	HB/JH	Date	16/05/2022
Checked by	JG	Date	09/06/2022
Drawing Scale	1:50 @ A3		
Drawing No.	22-0125-002	Revision	A