


SIGN 5
2mm thick fabricated aluminium panel (including 20mm flange to all sides) finished burgundy (semi-gloss) with full colour digital print (gloss-laminated) applied

SIGN 7
2mm thick fabricated aluminum panels finished burgundy (semi-gloss) with full colour digital print (gloss-laminated) applied

SIGN 1
SIGN 2
2mm Thk. Fabricated Aluminum Panel finished Burgundy (semi-gloss) C/W illumination light-box for internal illumination (by LED's) Timpsons 5mm thick fret-cut opal acrylic pushed through face & adhered to 3mm thick opal acrylic carrier panel C/W clamps Est 1903: vinyl graphic applied

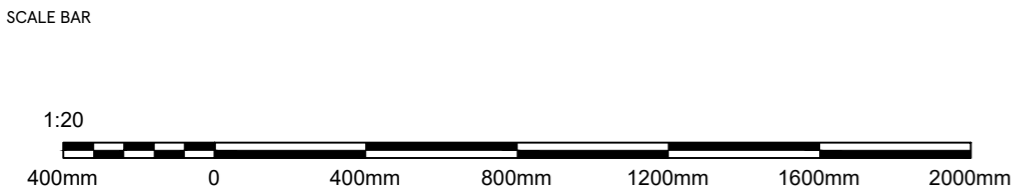

DRAWING NO
O2_TIMP_02A

SCALE DATE
1:20@A2 20-Oct-2021

CHECKED BY
ANDY HORWOOD

DRAWN BY
SHIKHA

STORE TYPE
TIMPSON'S POD ADVERT DETAILS

CONTENT
GENERAL LAYOUT

TESCO
FEASIBILITY PLANNING
STORE PLANNING DEPARTMENT
PROPERTY SERVICES
HIGHWOODS BUILDING, KESTREAL WAY
WELWYN GARDEN CITY, HERTFORDSHIRE, AL7 1GB UK
TELEPHONE : 01707 395150

THE COPYRIGHT AND ALL OTHER RIGHTS IN AND RELATING TO THE PUBLICATION BELONG TO AND ARE THE SOLE PROPERTY OF TESCO STORES LIMITED. ALL RIGHTS ARE RESERVED. NEITHER THE WHOLE NOR ANY PART OF THIS PUBLICATION MAY BE REPRODUCED OR TRANSMITTED IN ANY FORM OR BY ANY ELECTRONIC OR MECHANICAL MEANS INCLUDING PHOTOCOPIING AND RECORDING OR FROM ANY RETRIEVAL SYSTEM WITHOUT THE PRIOR WRITTEN LICENCE FROM THE OWNER. ©1997 TESCO STORES LIMITED