


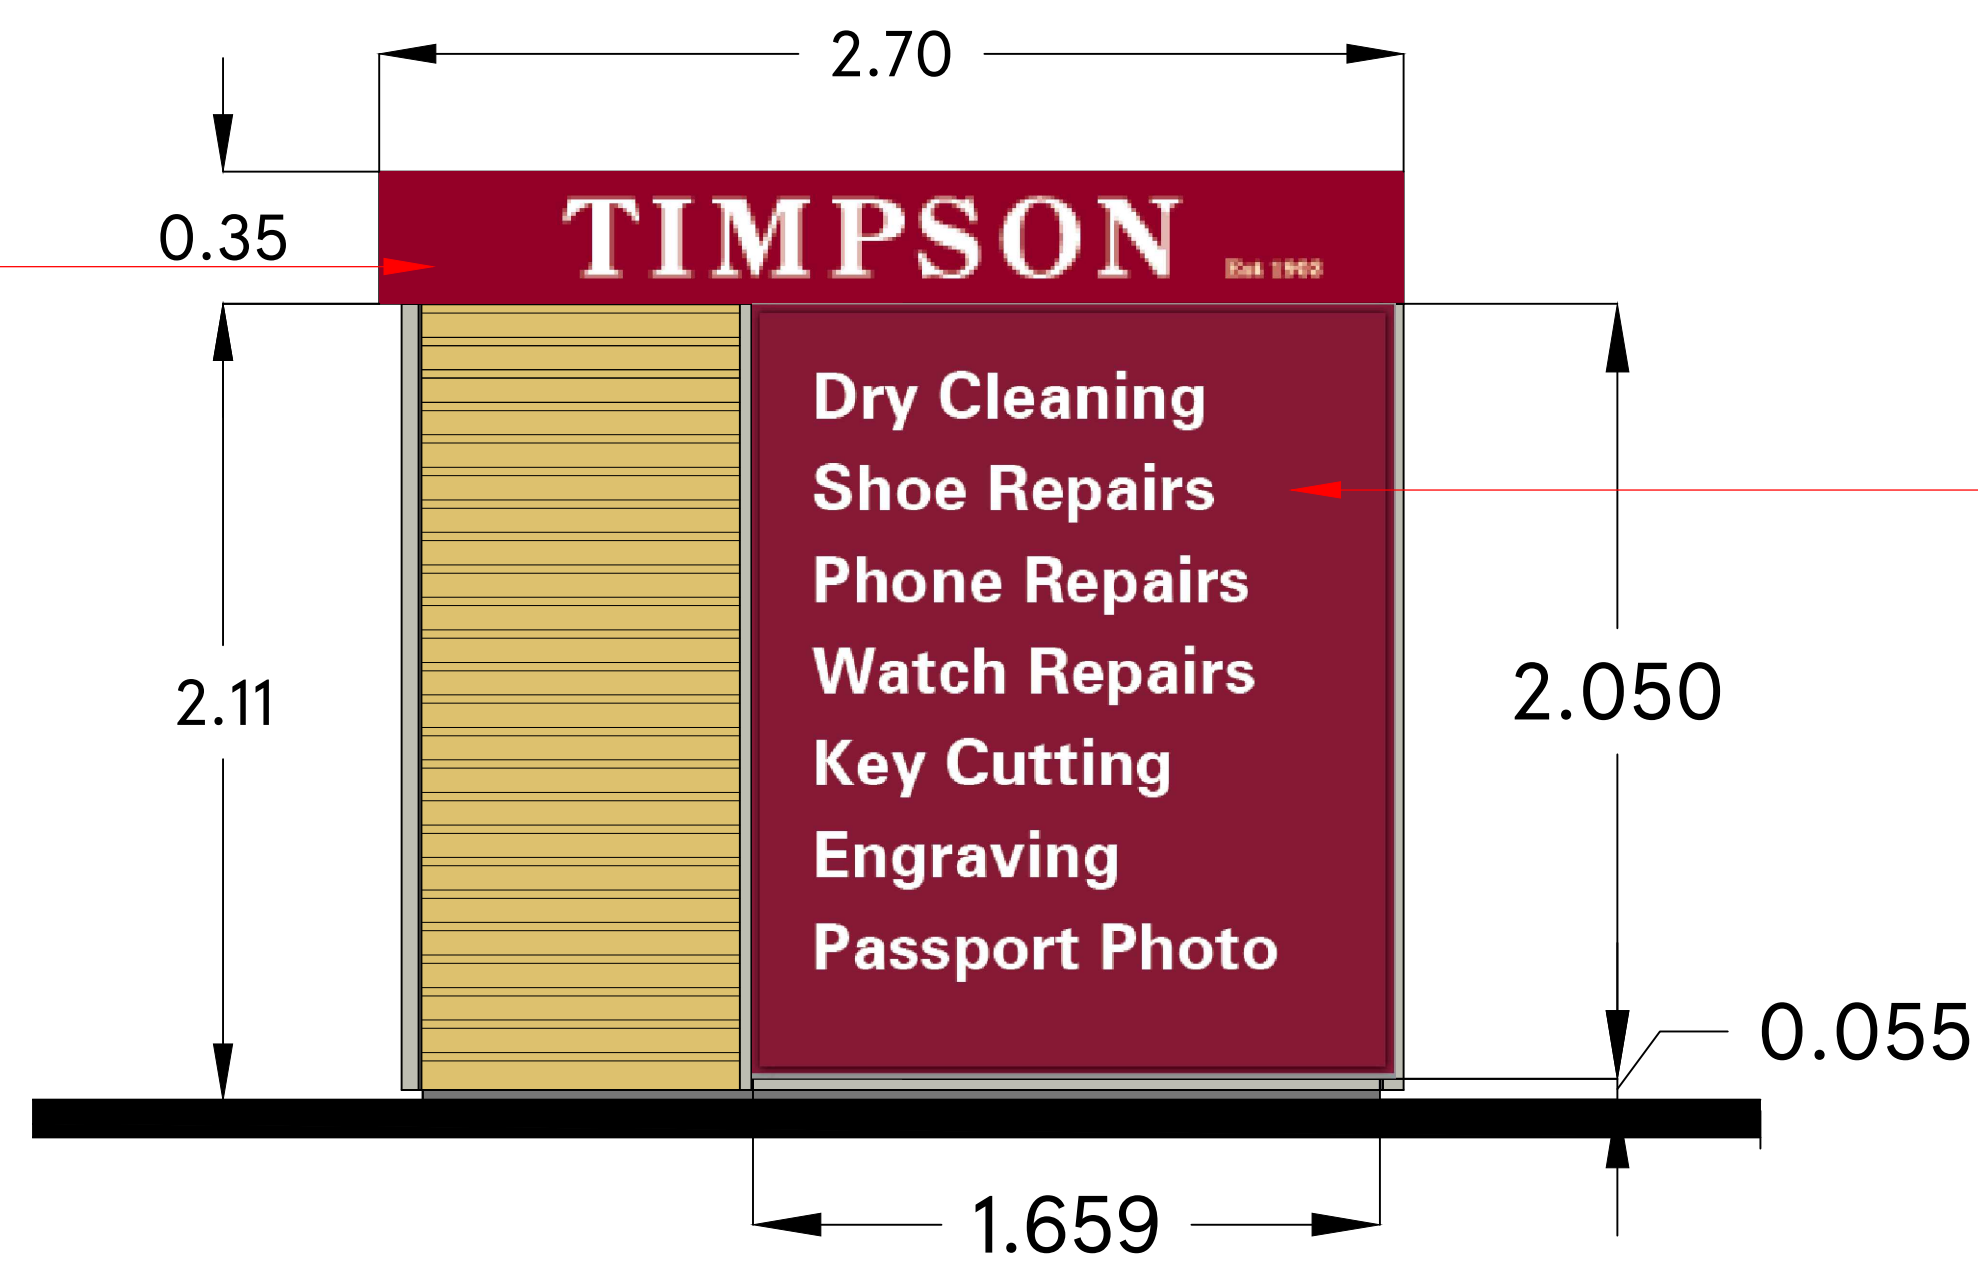

2mm thick fabricated aluminum panels finished burgundy (semi-gloss) with full colour digital print (gloss-laminated) applied


ELEVATION A-A

2mm Thk. Fabricated Aluminum Panel finished Burgundy (semi-gloss) C/W illumination light-box for internal illumination (by LED's) Timpsons 5mm thick fret-cut opal acrylic pushed through face & adhered to 3mm thick opal acrylic carrier panel C/W clamps  
Est 1903: vinyl graphic applied



2mm thick fabricated aluminium panel (including 20mm flange to all sides) finished burgundy (semi-gloss) with full colour digital print (gloss-laminated) applied

ELEVATION B-B

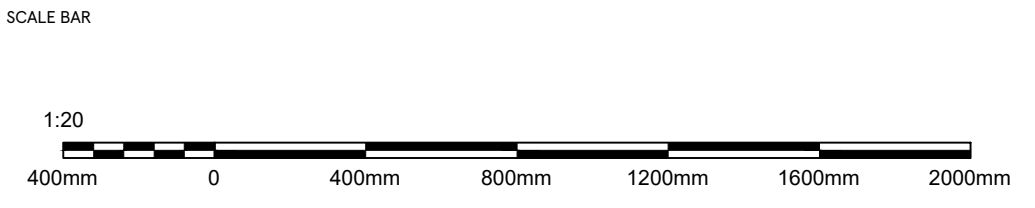

DRAWING NO  
O3\_TIMP\_03A  
SCALE  
1:20@A2  
CHECKED BY  
ANDY HORWOOD  
DRAWN BY  
SHIKHA

STORE TYPE  
TIMPSON'S POD ADVERT DETAILS  
CONTENT  
TYPICAL ELEVATIONS-1

**TESCO**  
FEASIBILITY PLANNING  
STORE PLANNING DEPARTMENT  
PROPERTY SERVICES  
HIGHWOODS BUILDING, KESTREAL WAY  
WELWYN GARDEN CITY, HERTFORDSHIRE, AL7 1GB UK  
TELEPHONE : 01707 395150  
THE COPYRIGHT AND ALL OTHER RIGHTS IN AND RELATING TO THE PUBLICATION BELONG TO AND ARE THE SOLE PROPERTY OF TESCO STORES LIMITED. ALL RIGHTS ARE RESERVED. NEITHER THE WHOLE NOR ANY PART OF THIS PUBLICATION MAY BE REPRODUCED OR TRANSMITTED IN ANY FORM OR BY ANY ELECTRONIC OR MECHANICAL MEANS INCLUDING PHOTOCOPIING AND RECORDING OR FROM ANY RETRIEVAL SYSTEM WITHOUT THE PRIOR WRITTEN LICENCE FROM THE OWNER ©1997 TESCO STORES LIMITED