



EXISTING PLAN & ELEVATION

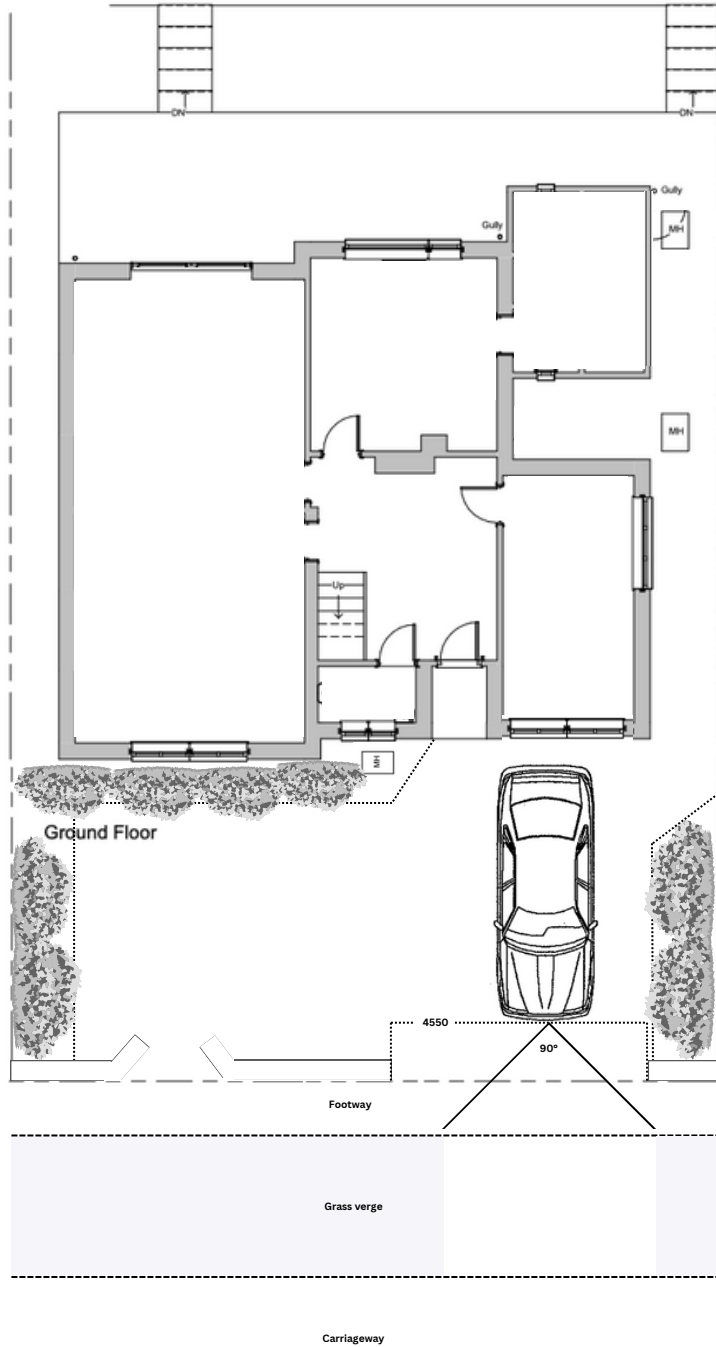

Front Elevation



Side Elevation

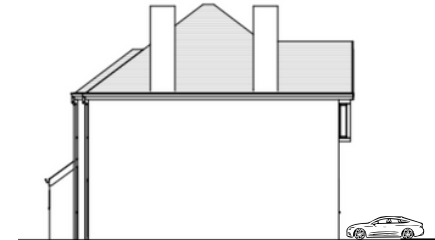

Side Elevation

Revisions

0 0.5 1 1.5 2 2.5
SCALE 50
1:1
m

1 2 3 4 5
SCALE 100
1:1
m

Materials

Masonry bricks

	Sheet	1 of 1
Size	A1	Scale 1:50, 1:100
Project		
Job Title	46 Shirley Drive Hove East Sussex BN3 6JF	
<p>Do Not scale from this drawing except for plotting as photocopies will be subject to distortion. Changes to be made in construction with all other Designers and structural engineers contract drawings and specifications. Any discrepancies must be brought to the attention of the Designer immediately. The contractor must verify all dimensions by site measurement before ordering materials or manufacturing components. Substitute materials and products to those named will be acceptable if proven to be of equal or higher performance and not to conflict with other elements.</p>		