


SCALE BAR 1:20

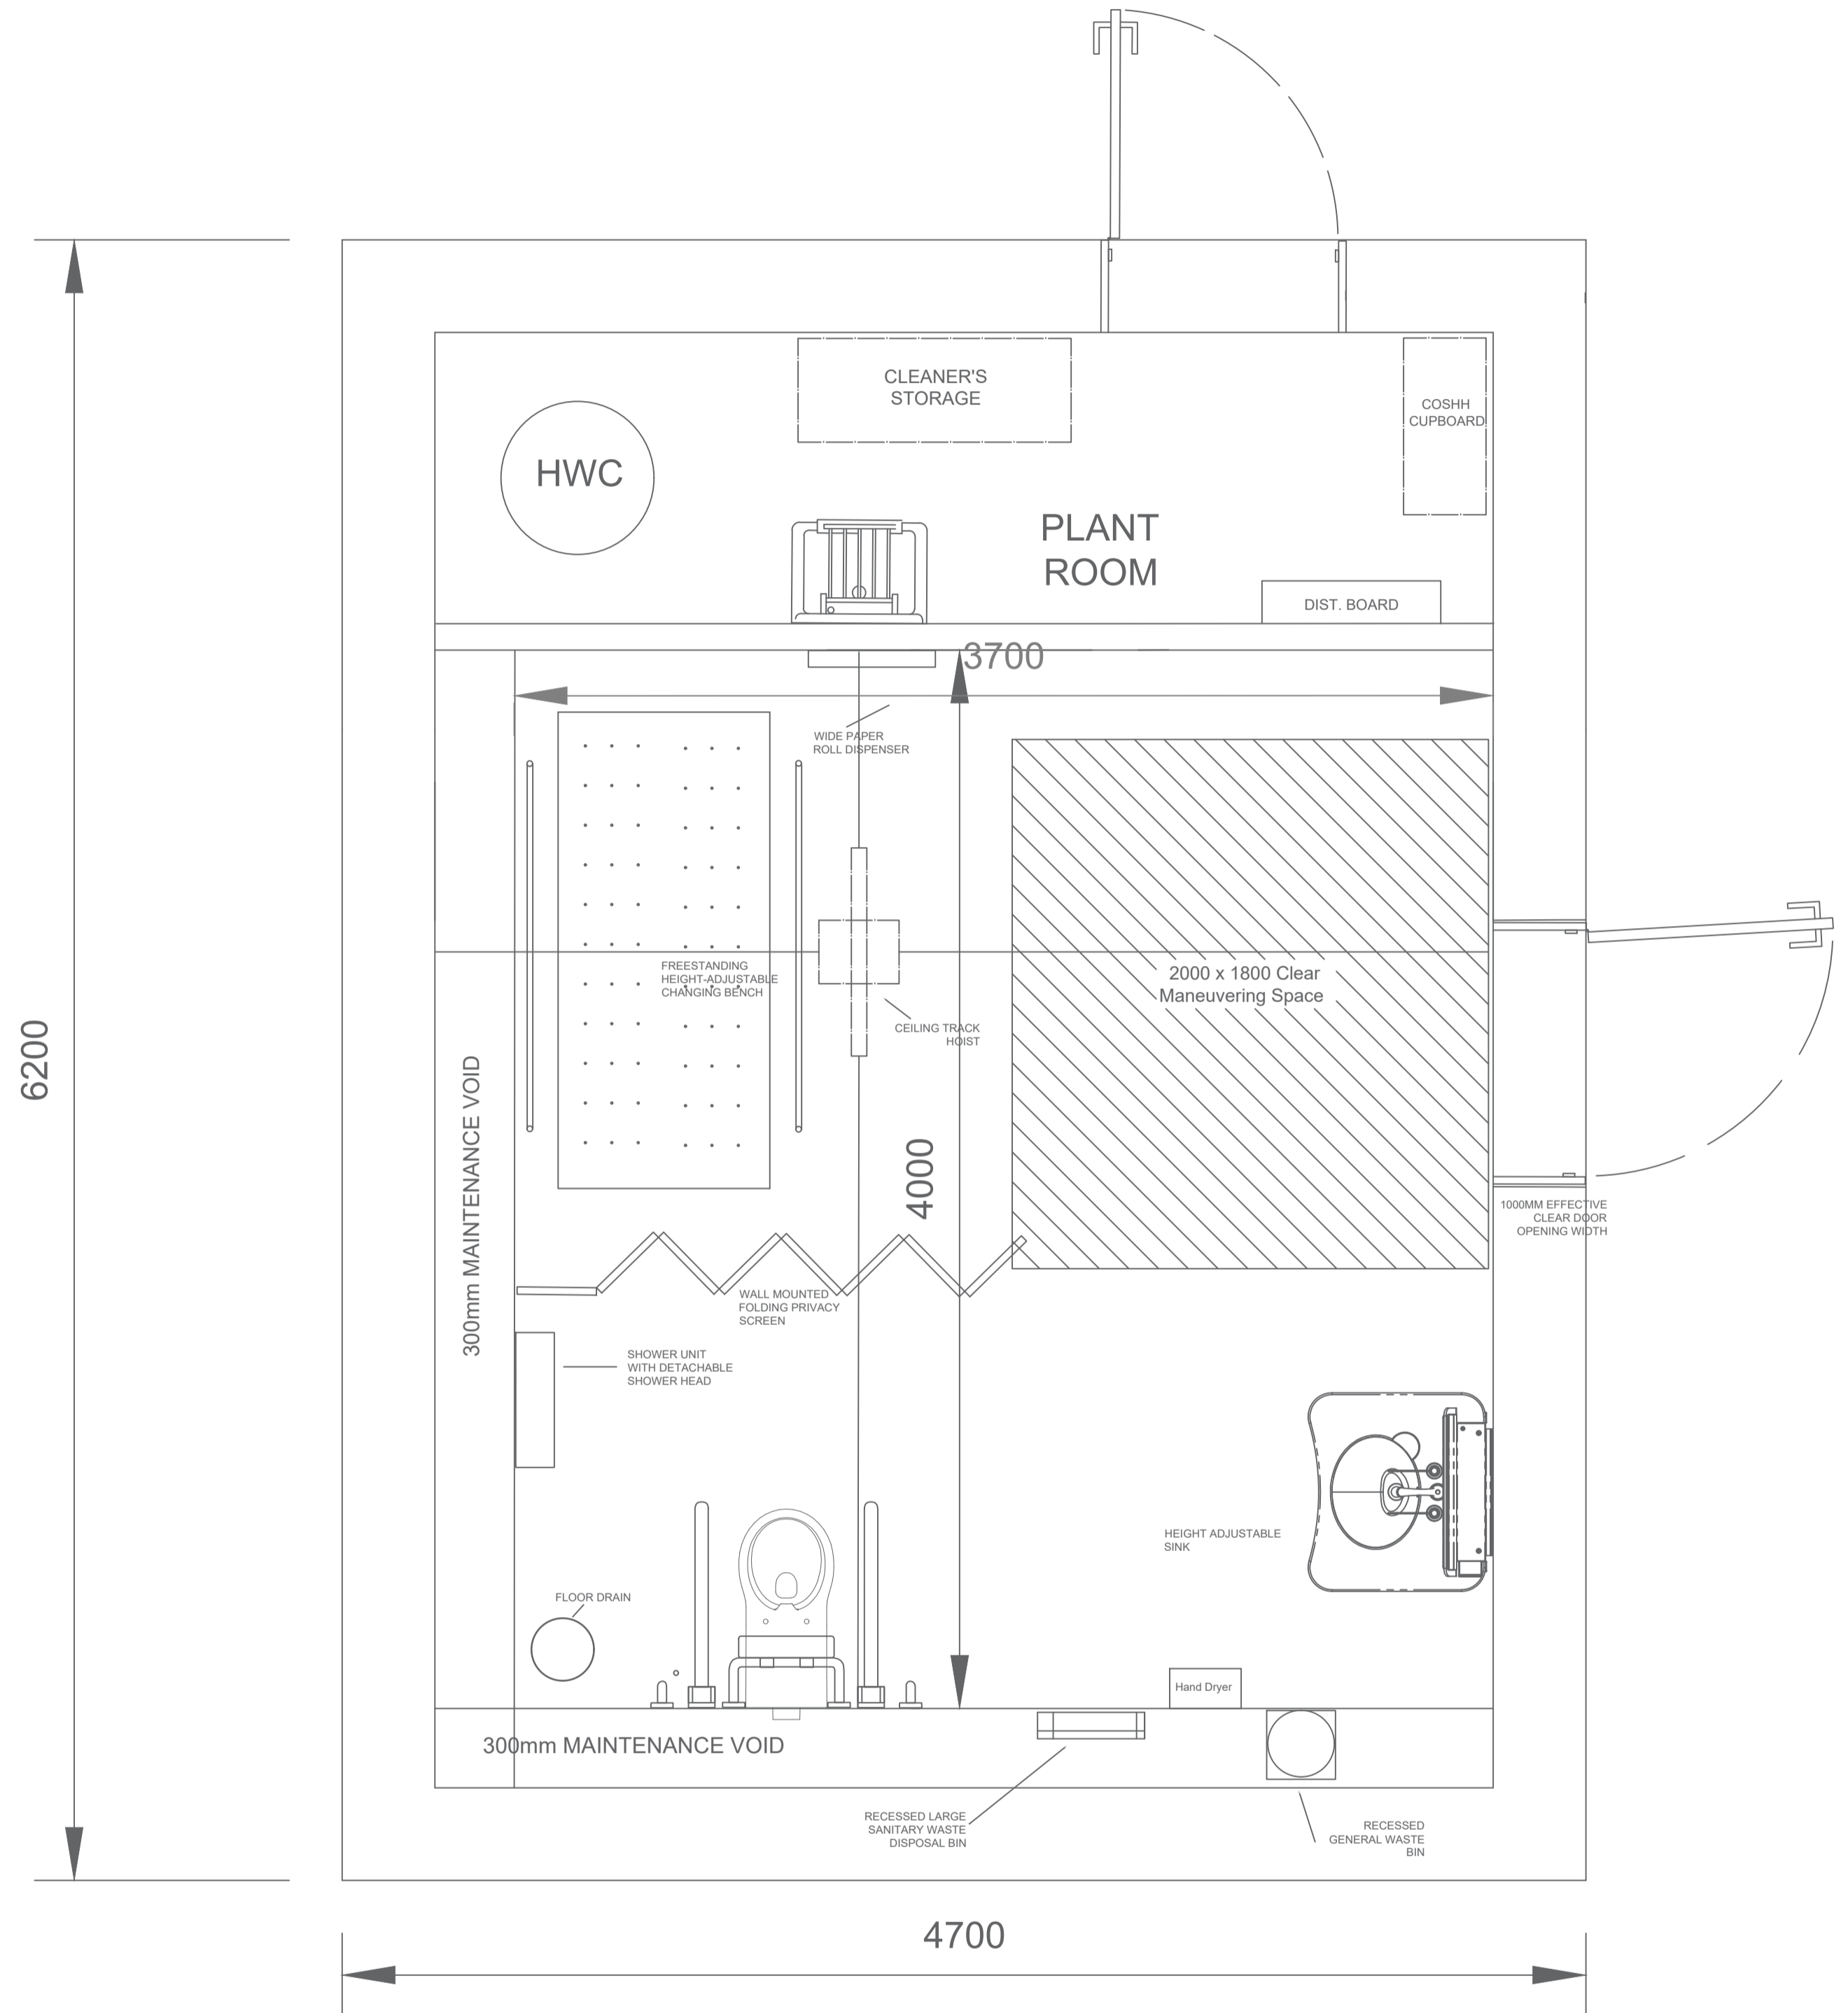

REV	DATE	DESCRIPTION
P2	11/12/23	ISSUED FOR PLANNING
P1	06/11/23	ISSUED FOR CLIENT APPROVAL

Drawing Status
PLANNING



BRIGHTON & HOVE CITY COUNCIL
PROPERTY & DESIGN
HOVE TOWN HALL
HOVE, EAST SUSSEX BN3 4AH
Telephone: (01273) 290000 Fax No. (01273) 291467

Project
**PRESTON PARK
CHANGING PLACES WC UNIT**

Title
PROPOSED FLOORPLANS

Drawn By LC	Checked By WD	Date DEC 23
Project No. T113	Scale 1:20	
Drawing No. 101	Revision P2	

This drawing should be read in conjunction with all other drawings. Do not scale. All Dimensions must be checked. Copyright © Brighton & Hove City Council.