

78x44mm Sapelle hardwood / Accoya head
 52x58mm Sapelle hardwood / Accoya top rail
 13x13mm Sapelle hardwood / Accoya chamfered bead

25mm Integral Sapelle hardwood / Accoya glazing bars

12mm ultra slim double-glazed unit

25mm Integral Sapelle hardwood / Accoya glazing bars

13x13mm Sapelle hardwood / Accoya chamfered bead

52x58mm Sapelle hardwood / Accoya bottom rail

78x70mm Sapelle hardwood / Accoya cill rebated

25mm thick Softwood window board


3 SECTION
 SCALE: 1:5

Interior


Exterior

2 PLAN
 SCALE: 1:5


TYPE D -
 TYPICAL BAY WINDOW DETAIL

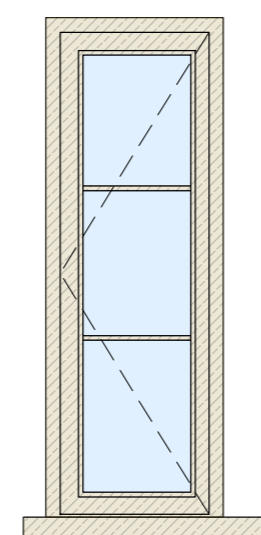

LEFT

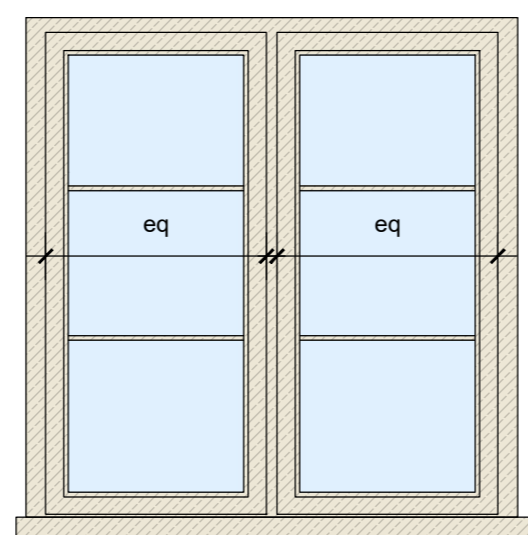

FRONT

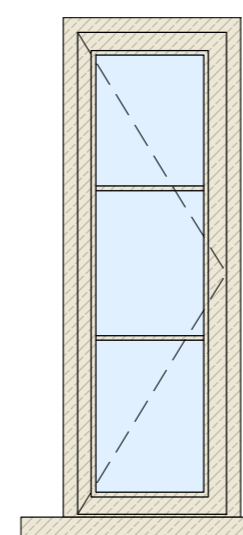

RIGHT

1 Elevations
 SCALE: 1:20

NOTES

- Do not scale off this drawing.
- Dimensions taken from slab / structure.
- Any discrepancies between drawings and or specifications must be reported to Kenmoore Design Limited.
- All dimensions must be checked on site prior to construction commencing.
- To be read in conjunction with Kenmoore Design Construction Specification.
- The contractor is required to have read and understood all the conditions on the Planning Approval Decision and to comply with all conditions required.

Rev	Date	Description
-	-	-

© This drawing is copyright and the property of Kenmoore Design Ltd and must not be copied in whole or in part without their written permission.

kenmoore DESIGN LTD
 THE COACH HOUSE, KINWARTON HOUSE, CAPTAINS HILL, ALCESTER, WARWICKSHIRE, B49 5QF 01789 520013 enquiries@kenmooredesign.co.uk

CLIENT	MR R POCKNELL,				
PROJECT	BIG HOUSE FARM, CHURCH ROAD, NORTON LINDSEY, WARWICKSHIRE, CV35 8JE				
TITLE	JOINERY DETAILS - TYPE D (TYPICAL BAY WINDOW)				
Scale	1:5/1:20 @A2	Date	13.09.23	Drawn	JGR
Chkd	-	Dwg. No.	P22.214.60	Rev.	-

PLANNING

