

Topographical image showing graded land to hardstanding and hedge/tree line to site perimeter.



Grass guard permeable paving to unit hardstanding. Fully water permeable load bearing paving

External cladding general specification:

Roofing and part cladding Material: CLADCO corrugated profile sheeting
 Colour: Dark grey
 Building cladding: 150X25mm WESTERN RED CEDAR planks vertical cladding on rainscreen.
 Guttering: LINDLAB zinc galvanised metal gutters and downpipes.



Proposed building type - for reference only.

Bird box: Example type, size and location.

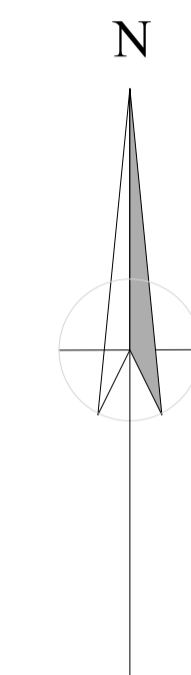


Image showing proposed cladding



Proposed hedgerow along fence line to site

- Common Hawthorn (*Crataegus monogyna*)
- Blackthorn (*Prunus spinosa*)
- Field Maple (*Acer campestre*)
- Hazel (*Corylus avellana*)
- Spindle (*Euonymus europaeus*)
- Crab Apple (*Malus sylvestris*)
- Buckthorn (*Rhamnus cathartica*)
- Midland Hawthorn (*Crataegus laevigata*)
- Holly (*Ilex aquifolium*)



REVISIONS:

No.	Description	Date



THIS DRAWING IS A1 PRINT SIZE

Sticklanddesign

23 COAST DRIVE GREATSTONE KENT TN28 8NX
 07939 155928
 jonathan@sticklanddesign.co.uk

PROJECT	CHERRY TREE BARN - STORAGE UNIT	
DRAWING TITLE	SITE PLAN - PROPOSED	
DATE	SEPTEMBER 2023	
DRAWING NUMBER	SD.CTB.02	SCALE
		1:500

This drawing is copyright and is the property of the designer. All dimensions are to be checked on site prior to construction.