




Equipment
Inventory
Requiring
Storage

- A. MIB
- B. Arancia
- C. Inflatables
- D. MD-800
- E. MD-700
- F. LC
- G. Rhino
- H. Allys
- I. Large flat bed
- J. Drying room
- K. Mandy van
- L. VW Amarok Pick-up
- M. Compressor trailer
- N. Boat lifting gantry
- O. Shelving units

- 1. Example of Pick-Up
- 2. Example of boat behind Pick-Up

Not yet homed:
 MD02
 Small flatbed
 Launch trailers
 MD50

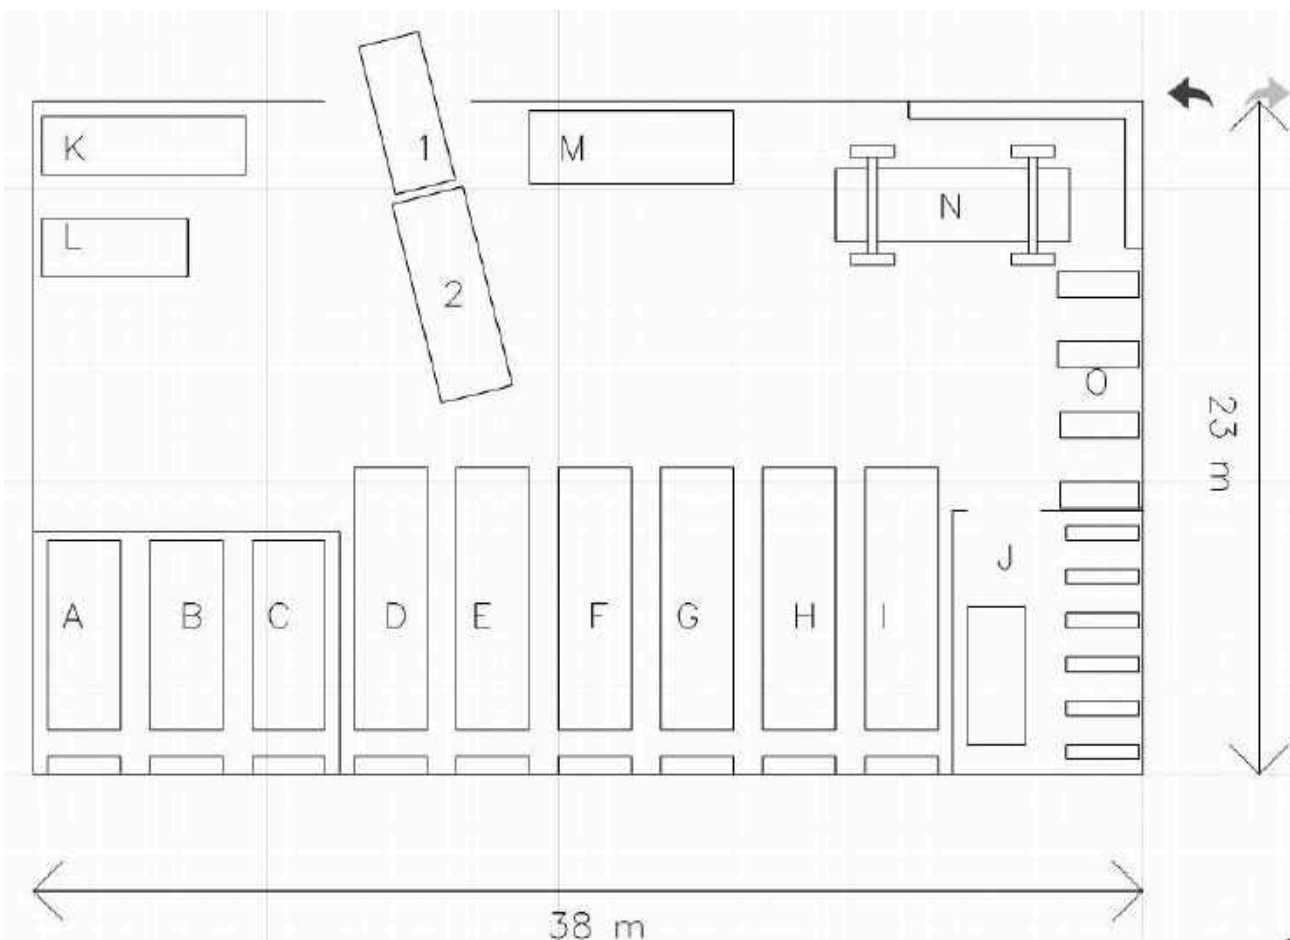


A. MIB (Double stacked)



Above: MIB boats

Right: Example of double-stacked boats on shelving

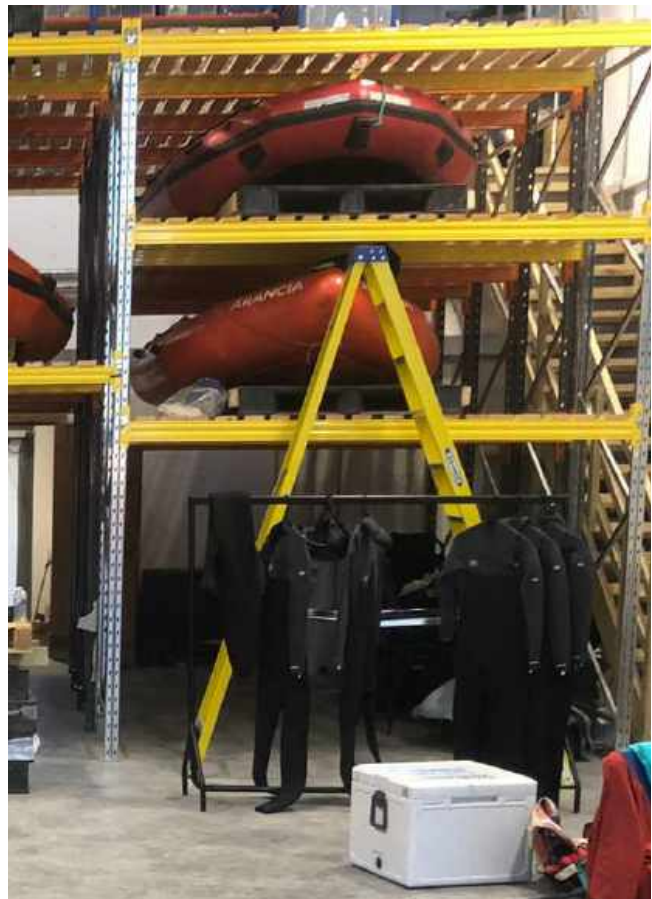

B. Arancia (Triple stacked)

Right: Double-stacked on shelving.

Below: Arancia boat



C. Inflatables



4 inflatables in total (1 x above, 3 x below)



D. MD-800 (Stored on road trailer.)



E. MD-700 (Stored on road trailer.)



F. LC (Stored on road trailer).



Above: LC boat on trailer



G. Rhino (Stored on road trailer)



Below: Rhino on trailer



H. Ally boats (Double stacked, stored on road trailer)




Above: Ali boats double stacked on trailer. Below: Ally trailer



I. Large Bateson flatbed trailer




J. Drying Room (with hanging rails & enough space for inflatable) to dry wet gear.

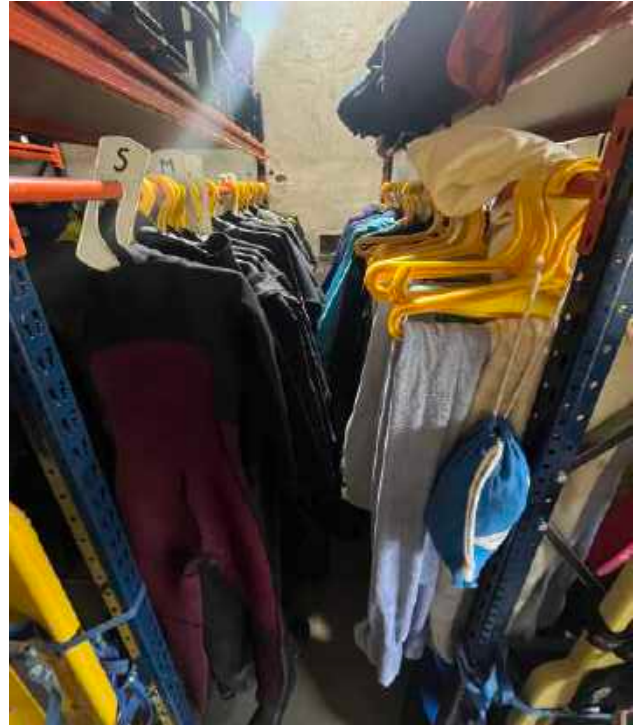

Above: Rails for drysuits/wetsuits & wet-weather gear.



Left: Rails for BCD's & dive gear

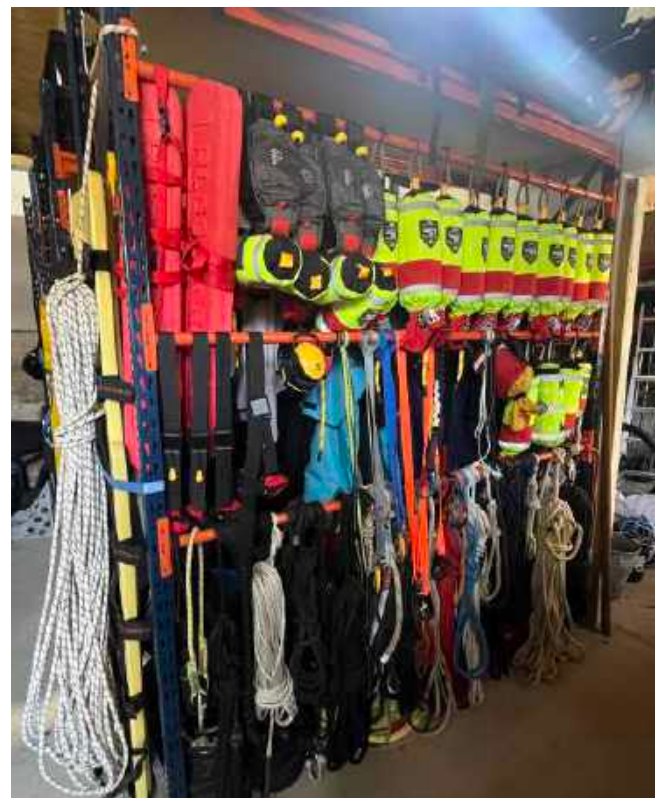

Right: Rails for ropes & rescue throwlines



K. MAN TGE (Mandy Van)



L. VW Amarok Pick-Up



M. Scuba diving compressor trailer



N. Boat-lifting gantry (for lifting boats off trailers when servicing trailers).



O. Shelving units for all boxed equipment.



Shelving for medical gear boxes, mud rescue gear, lifejacket storage, boat spares.



Not yet homed:



MD-02 on road trailer



MD-50 on road trailer



RWC on road trailer



Small flatbed

