


# Northern Area Planting Plan - 1:150

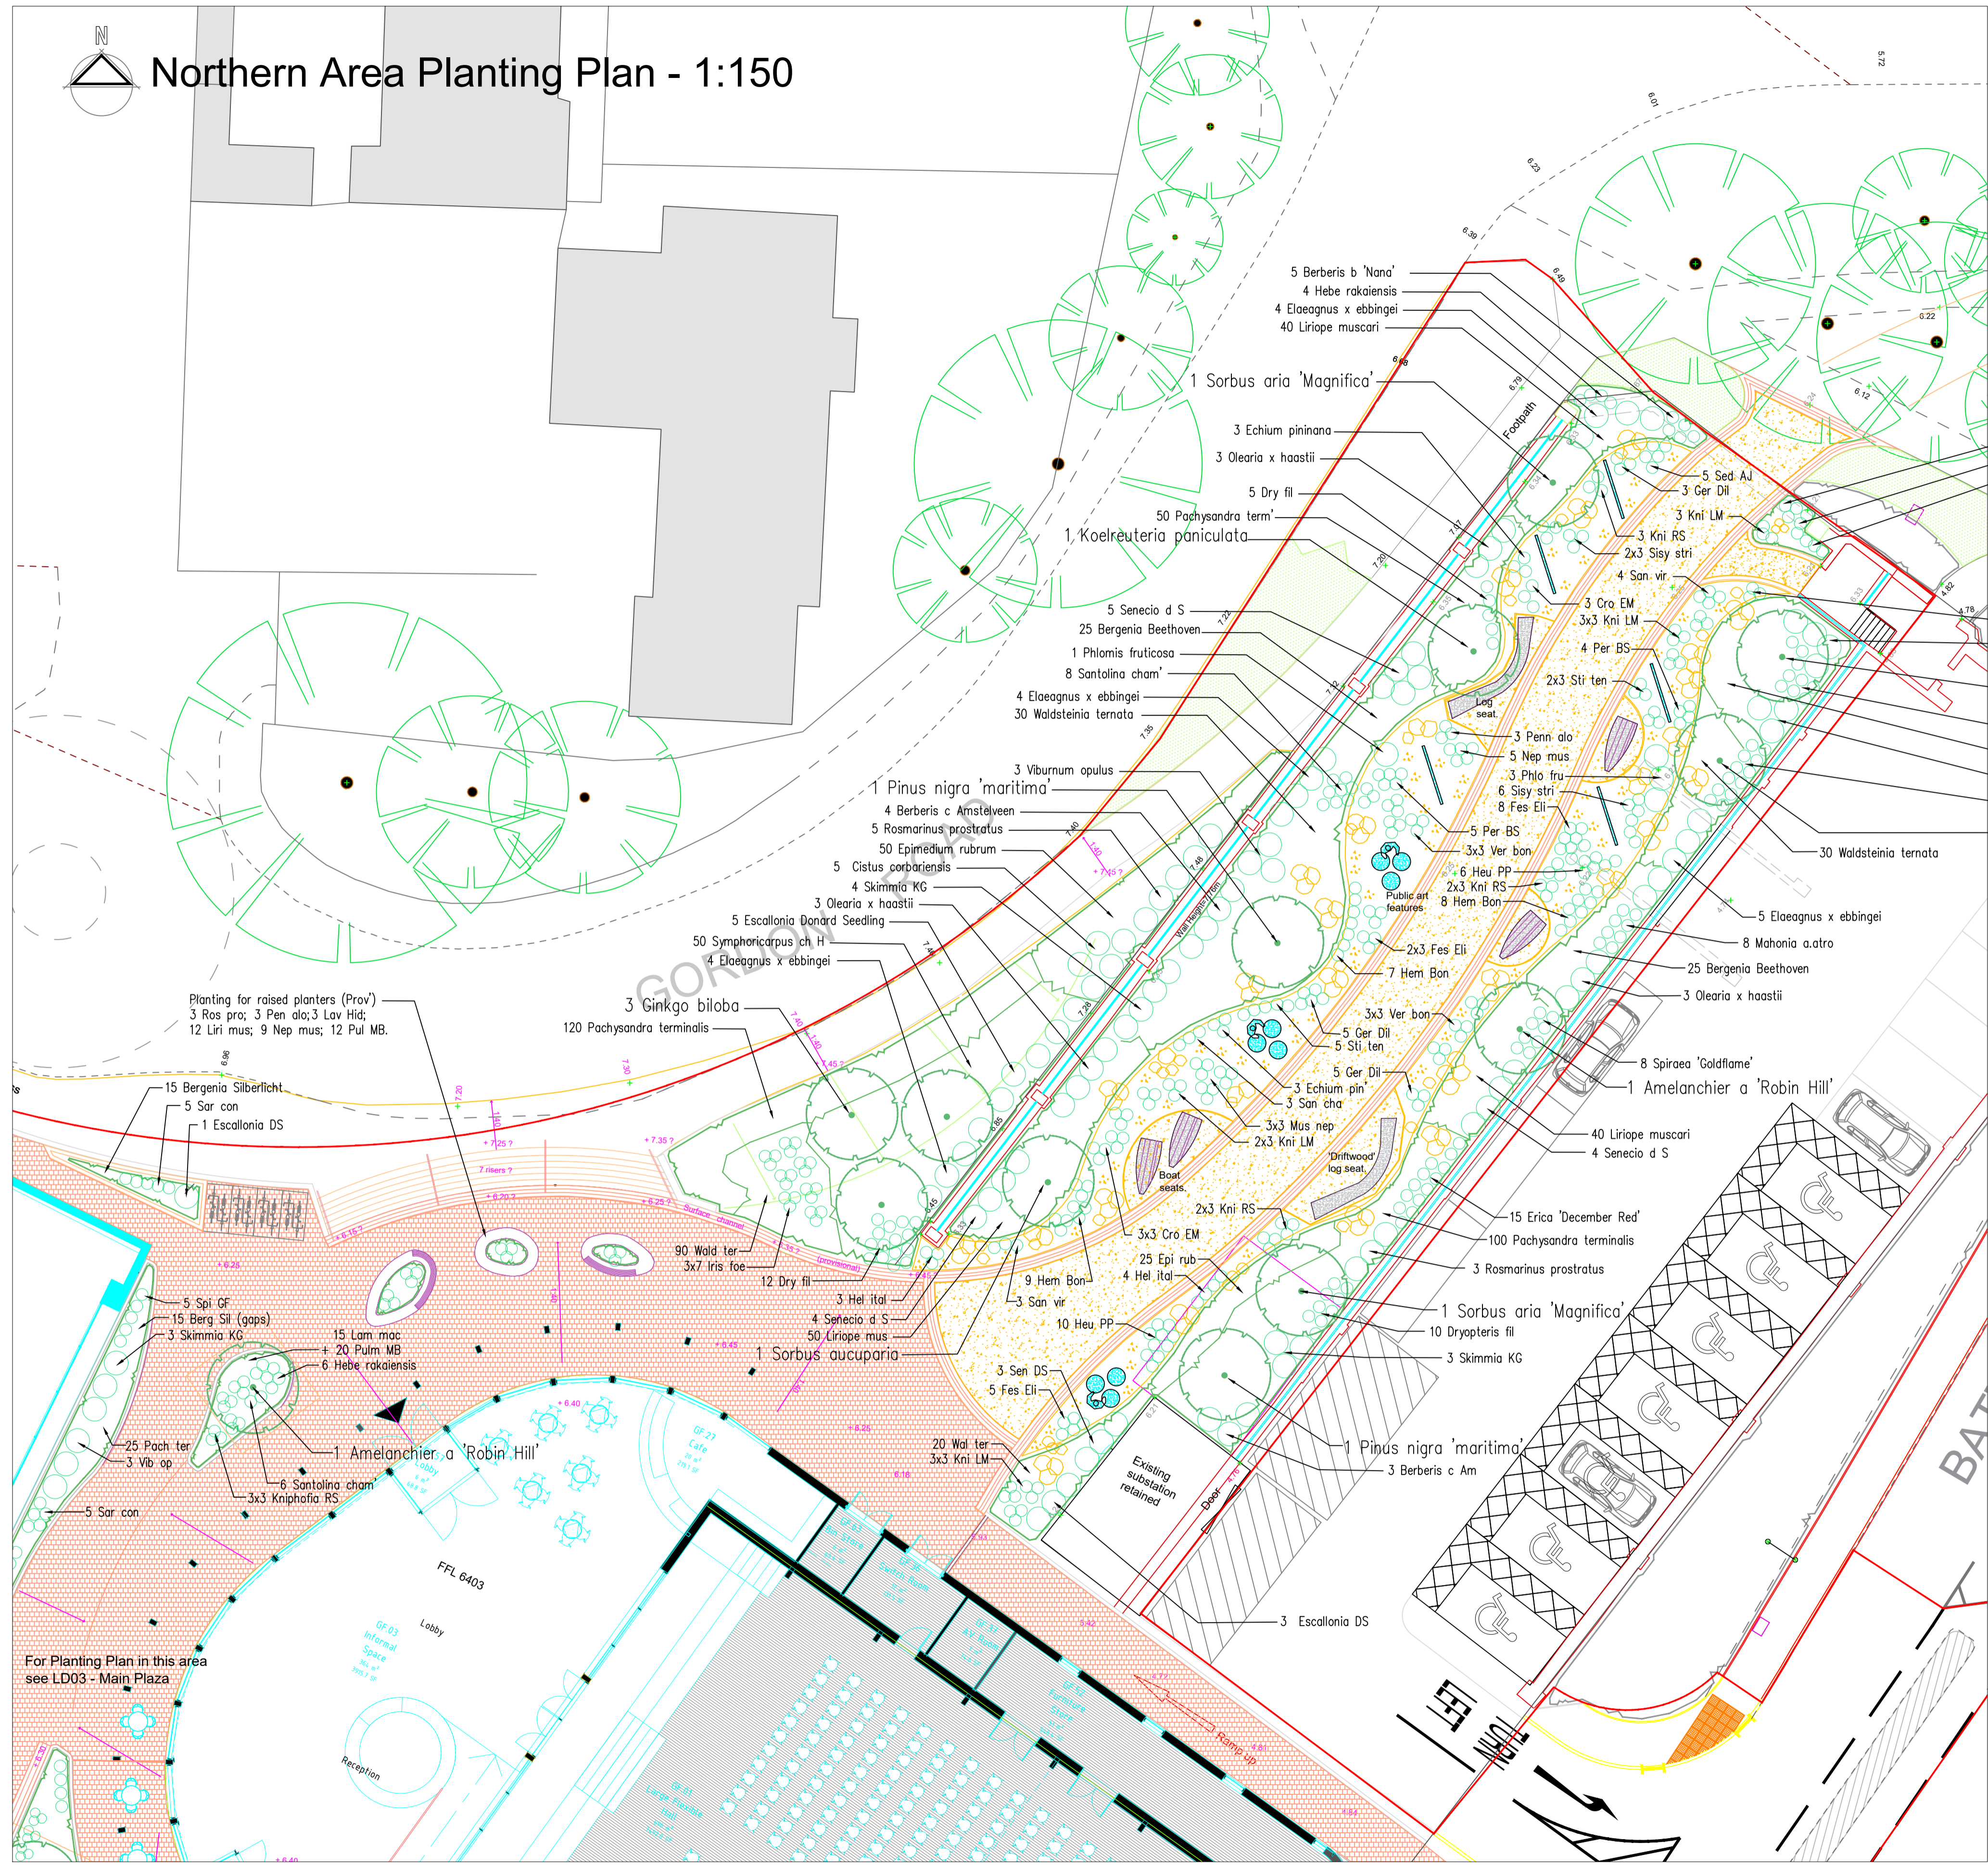

## Planting Schedule

Ref	TREES	Qty	Spacing	(Cont / Girth)
	Acer campestre 'Elegant'	4	As shown	45 Ltr /14-16cm
	Amelanchier arborea 'Robin Hill'	4	As shown	85 Ltr /12-14cm
	Corylus avellana	4	As shown	85 Ltr /16-18cm
	Ginkgo biloba	3	As shown	65 Ltr /12-14cm
	Koeleruteria paniculata	1	As shown	85 Ltr /12-14cm
	Pinus nigra 'maritima'	3	As shown	85 Ltr / 2.5-3m
	Parrotia persica			
	Quercus ilex (Pleached)	6	As shown	65 Ltr /14-16cm
	Sorbus aria 'Magnifica'	2	As shown	65 Ltr /14-16cm
	Sorbus aucuparia	2	As shown	65 Ltr /14-16cm
	Tilia cordata 'Rancho'	4	As shown	85 Ltr /16-18cm
	HEDGING (28 lin metres)			
	Acer campestre - 20%	30	Double row at 500mm centres (ie 5 per lin m).	1+2 450-600mm transplants
	Carpinus betulus - 20%	30		
	Crataegus monogyna - 20%	30		
	Cornus sanguinea - 15%	20		
	Ilex aquifolium - 10%	15		
	Viburnum opulus - 15%	20		
	ORNAMENTAL SHRUBS			
Ber Nan	Berberis buxifolia 'Nana'	13	600mm	3 litre
Ber cAm	Berberis candidula 'Amstelveen'	10	1000mm	5 litre
Cis cor	Cistus corbariensis	5	750mm	3 litre
Eli ebb	Elaeagnus x ebbingei	17	1000mm	3 litre
Eri car	Erica carnea 'December Red'	45	500mm	3 litre
Esc DS	Escallonia 'Donard Seeding'	12	1000mm	3 litre
Gar eli	Garrya elliptica	1	As shown	5 litre
Heb rak	Hebe rakaiensis	32	750mm	3 litre
Hel ital	Helichrysum italicum	23	600mm	3 litre
Lav Hid	Lavandula angustifolia 'Hidcote'	25	600mm	3 litre
Lon pil	Lonicera pileata	80	600mm	3 litre
Mah Atr	Mahonia aquifolium 'atropurpurea'	8	600mm	3 litre
Oi haas	Oleaia haastii	6	1000mm	3 litre
Per BS	Perovskia 'Blue Spire'	17	600mm	3 litre
Phlo fru	Phlomis fruticosa	4	1000mm	3 litre
Ros pro	Rosmarinus prostratus	17	1000mm	3 litre
Sar con	Sarcococca confusa	44	600mm	3 litre
Sen S	Senecio 'Dunedin 'Sunshine'	28	600mm	3 litre
San cha	Santolina chamaecypariss	22	600mm	2 litre
San vir	Santolina virens	24	600mm	3 litre
Ski KG	Skimmia Kew Green	10	600mm	3 litre
Spi GF	Spiraea 'Goldflame'	11	600mm	3 litre
Symph eL	Symphoricarpos chen 'Hancock'	56	600mm	3 litre
Vib dav	Viburnum davidii	4	750mm	3 litre
Vib sp	Viburnum opulus	6	1000mm	5 litre
Vib tin	Viburnum tinus	6	1000mm	5 litre
	PERENNIALS / GROUNDCOVER			
Berg Bee	Bergenia 'Beethoven'	50	400mm	2 litre
Berg Sil	Bergenia Silberlicht	89	400mm	2 litre
Cro EM	Crocus 'Emily McKenzie'	12	400mm	2 litre
Dry fil	Dryopteris filix mas	50	500mm	3 litre
Ech pin	Echium pininana	6	As shown	3 litre
Epi rub	Epimedium rubrum	75	500mm	2 litre
Eup epi	Euphorbia epithymoides	38	500mm	3 litre
Eup MM	Euphorbia 'Minors Merlot'	31	500mm	3 litre
Fes Eli	Festuca glauca 'Elijah'	19	400mm	3 litre
Ger Dil	Geranium 'Dilys'	13	500mm	3 litre
Heu PP	Heuchera 'Palace Purple'	37	400mm	2 litre
Hem Bon	Hemerocallis 'Bonanza'	60	500mm	2 litre
Iri foe	Iris foetidissima	34	500mm	2 litre
Kni BF	Kniphofia 'Bees Lemon'	18	400mm	3 litre
Kni RS	Kniphofia 'Royal Standard'	24	500mm	3 litre
Kni LM	Kniphofia 'Little Maid'	36	500mm	3 litre
Lam mac	Lamium maculatum 'Beacon Silver'	125	400mm	2 litre
Liri mus	Liriope muscari	102	400mm	2 litre
Nep mus	Nepeta mussinii	72	400mm	2 litre
Pach ter	Pachysandra terminalis	345	400mm	2 litre
Parth tri	Parthenocissus tricuspidata	2	As shown	3 litre
Penn alo	Pennisetum alopecuroides	27	500mm	3 litre
Pul MB	Pulmonaria 'Munstead Blue'	65	400mm	2 litre
Sed AJ	Sedum spectabile 'Autumn Joy'	29	500mm	3 litre
Sisy stri	Sisyrinchium striatum	51	500mm	3 litre
Siti ten	Sitta tenuissima	21	500mm	3 litre
Teu cham	Teucrium chamaedrys	175	400mm	2 litre
Vin min	Vinca minor Atropurpurea	100	500mm	3 litre
Ver bon	Verbena bonariensis	27	400mm	2 litre
Wal ter	Waldsteina ternata	170	400mm	2 litre
	GRASSLANDS			
	Grass sowing to remediate lawns. (Provisional)			

Refer also to LD03 - Main Plaza planting and Landscape Specification

### LEGEND

	Site boundary		Tree in engineered tree pit		Grass areas		Tegula block pavement (Provisionally recycled from existing site)		Concrete slab pavement (Provisionally recycled from existing site)
	Existing trees		Shrub and perennial planting		Upper plaza pavement (Permeable cobble setts)		Dry garden (stone mulch)		Feature seating
	New tree planting		Hedge planting		Main plaza pavement (Large format 'Lunar' slabs)		Breedon Gravel		Public art feature

Rev	Amendment	Ch'kd	Date

**richard morrish associates**  
 landscape design • environmental planning • arboriculture  
 56 Common Lane, North Runcton, King's Lynn  
 Norfolk PE33 0RF Tel: 01553 840284  
 www.rmassoc.co.uk e-mail: enquiries@rmassoc.co.uk

**client :**  
 East Suffolk Council

**job :**  
 Battery Green Park, Lowestoft

**drawing :**  
 Northern Green Space Planting Plan

Drawn	RM	Date	15-11-23	Proj. No.	713/23
Checkd	RM	Scale	1:200@A1	Dwg No.	LD04