


PLANNING GENERAL NOTES:

1. THE DRAWINGS, DESIGN AND ALL INFORMATION CONTAINED THEREIN ARE THE SOLE COPYRIGHT OF CANHAM CONSULTING LTD AND ANY REPRODUCTION IS FORBIDDEN UNLESS PERMISSION IS OBTAINED IN WRITING.
2. ALL DRAWINGS SHALL BE READ IN CONJUNCTION WITH ALL RELEVANT OTHER DRAWINGS AND SPECIFICATIONS.
3. ANY DISCREPANCIES BETWEEN THE INFORMATION GIVEN BY THE ENGINEER, AND THAT PROVIDED BY OTHERS, MUST BE REFERRED TO THE ENGINEER BEFORE THE AFFECTED WORKS PROCEED.
4. DIMENSIONS MUST NOT BE SCALED FROM THE ENGINEER'S DRAWINGS.
5. ALL DIMENSIONS ARE IN METRES UNLESS NOTED OTHERWISE.
6. THE INFORMATION SHOWN DOES NOT CONSTITUTE TECHNICAL APPROVAL FROM THE RELEVANT AUTHORITIES AND COULD BE SUBJECT TO CHANGE POST PLANNING.
7. THE PROPOSED SITE LAYOUT SHOWN ON THIS DRAWING IS BASED UPON THE CHAPLIN FARRANT DRAWING BGM-CF-Z-XX-M2-A-6832, DATED 2023.10.10.
8. THE TOPOGRAPHICAL INFORMATION REPRODUCED ON THIS DRAWING IS SHOWN FOR CO-ORDINATION AND DESIGN PURPOSES ONLY AND TAKEN FROM THE LAND PARISH SURVEYS DRAWING PLS-1254, DATED 06.09.2022. LIABILITY FOR THIS INFORMATION REMAINS WITH LAND PARISH SURVEYS: CANHAM CONSULTING LTD CANNOT ACCEPT ANY LIABILITY FOR THE CONTENT AND ACCURACY OF THE TOPOGRAPHICAL SURVEY.

LEGEND

- IMPERMEABLE ROOF (0.475ha)
- HARD LANDSCAPING (0.245ha)
- SOFT LANDSCAPING (0.025ha)
- ROAD (0.082ha)

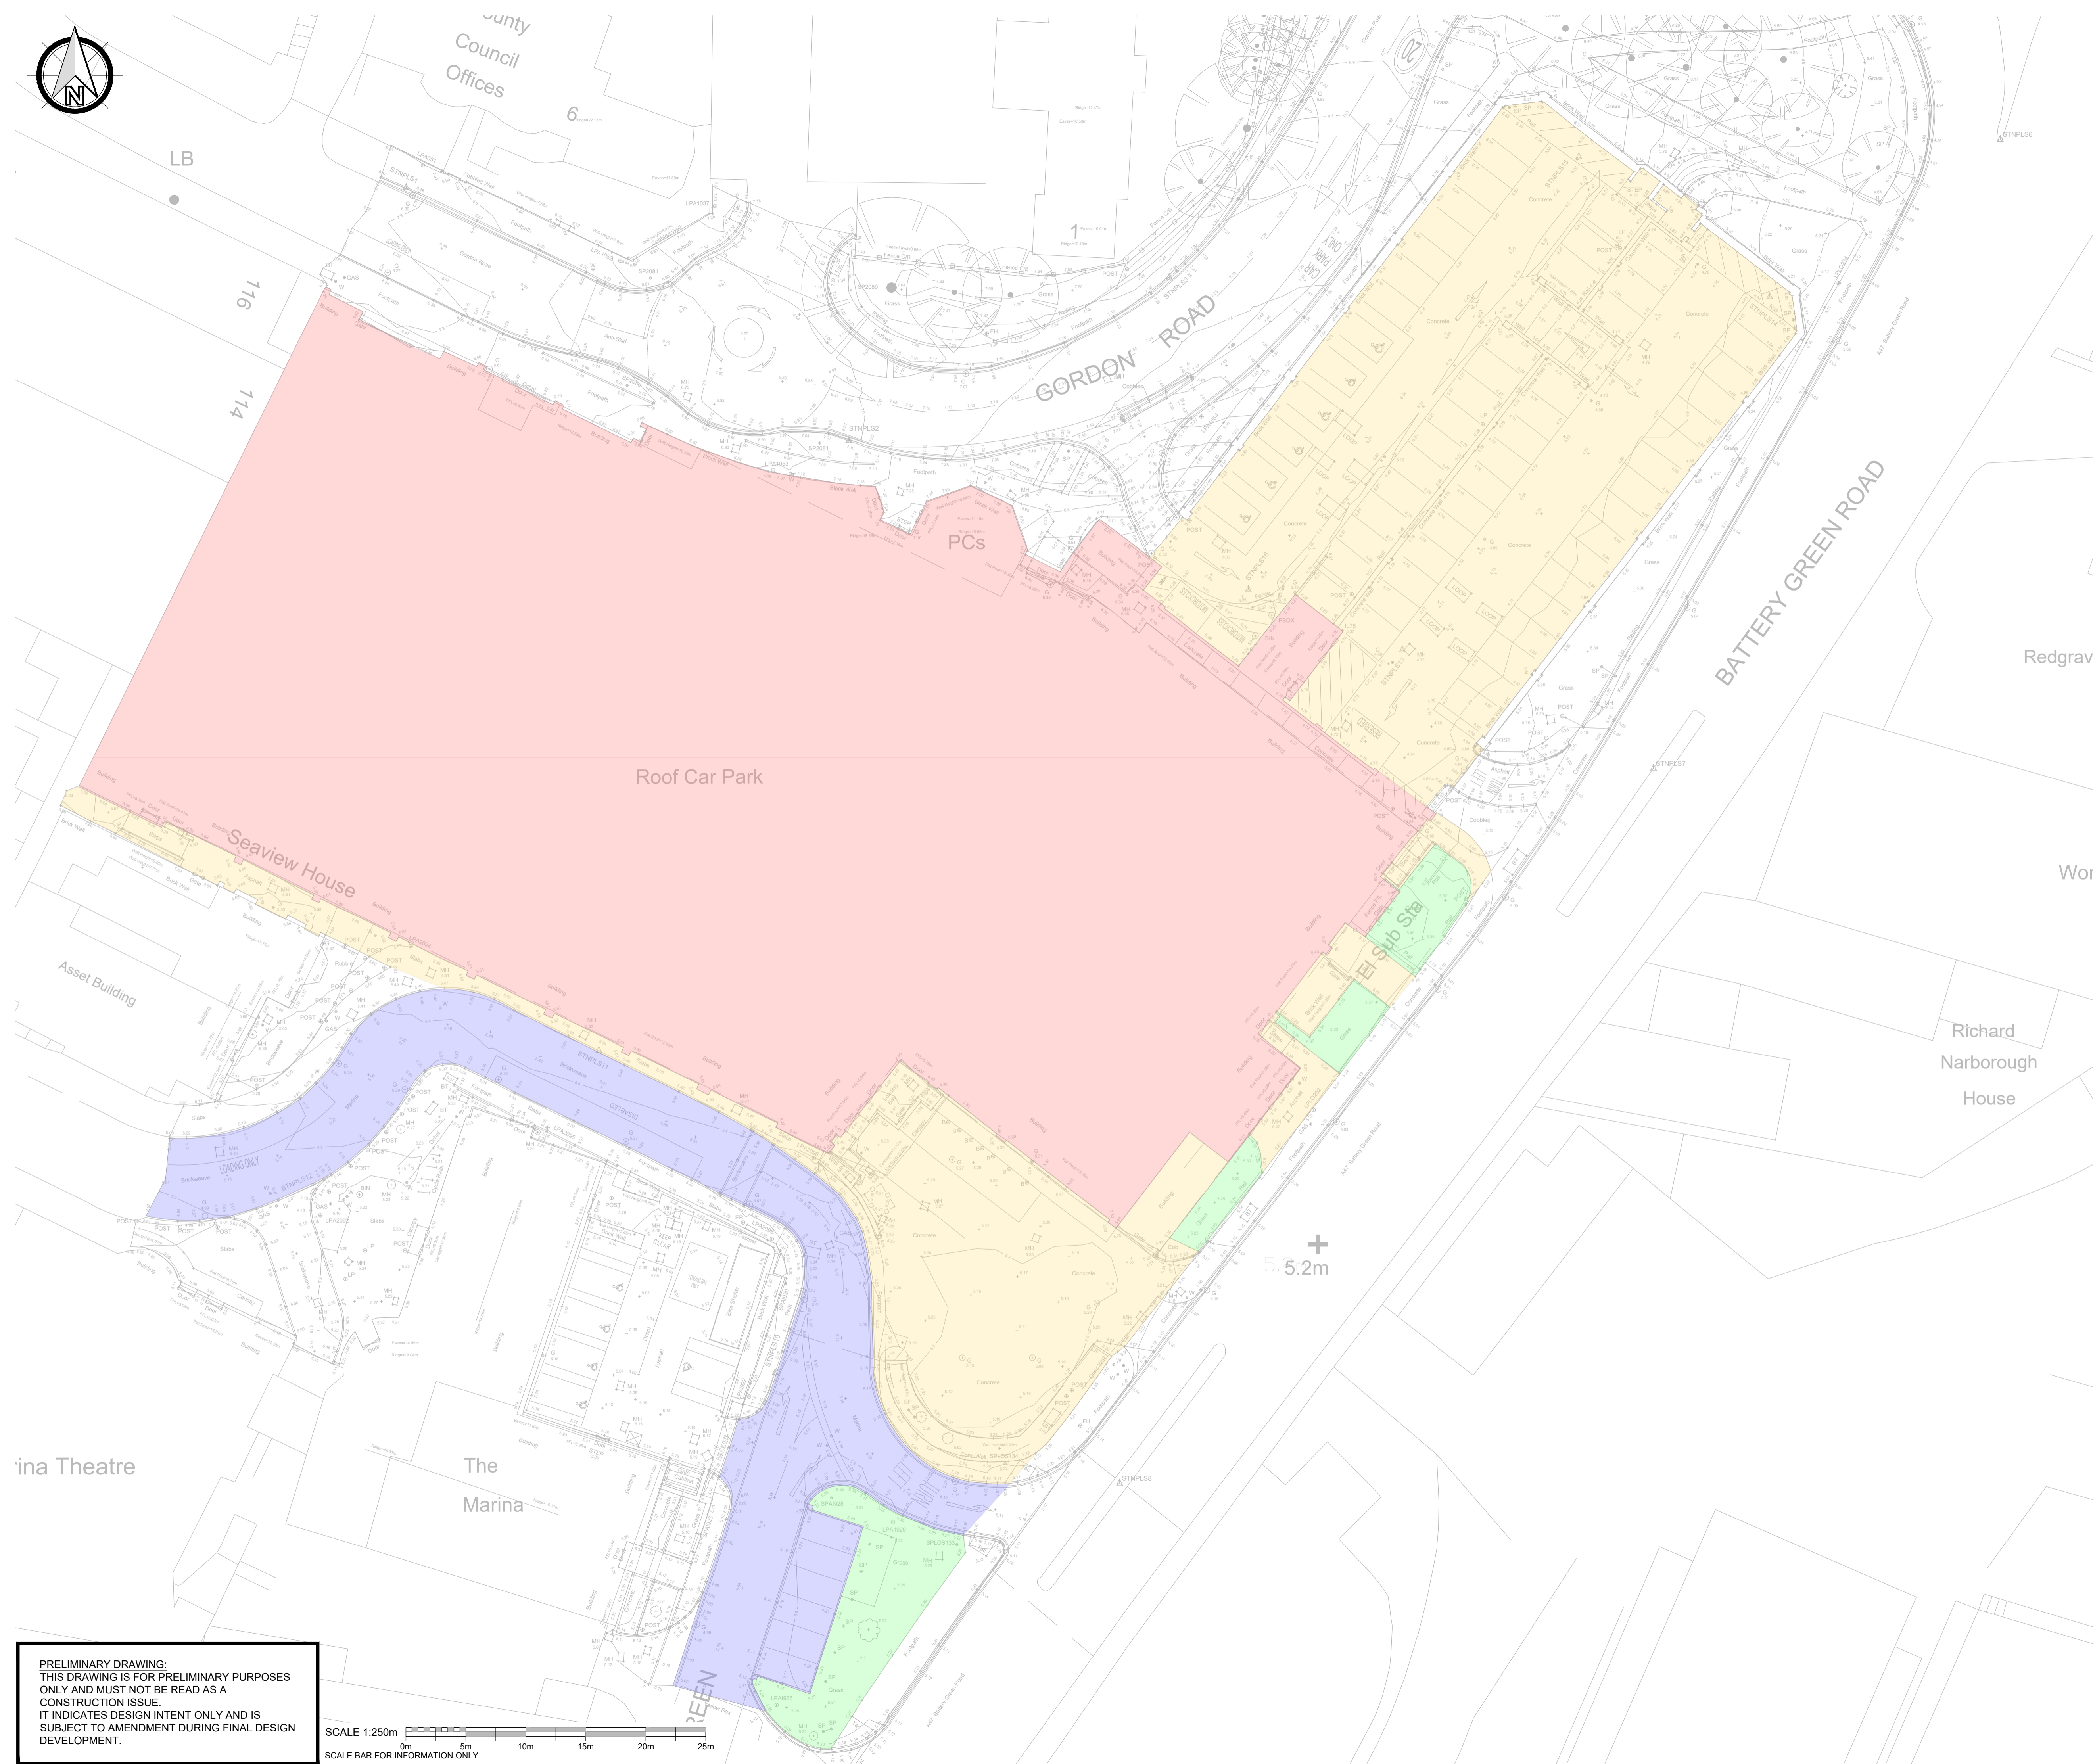

Redgrave

Work

Richard Narborough House

ina Theatre

The Marina

P01	17.11.23	PRELIMINARY ISSUE		GPC	MH
rev	date	details		drawn	check



Canham Consulting
Structural Civil Building Engineers

+44 (0)1603 430650 | mail@canhamconsulting.co.uk | www.canhamconsulting.co.uk
client: EAST SUFFOLK COUNCIL

architect: CHAPLIN FARRANT

project: REDEVELOPMENT OF BATTERY GREEN AND THE MARINA CENTRE

title: DRAINAGE STRATEGY: EXISTING IMPERMEABLE AREAS PLAN


CCL ref: 218070
drawn: GPC
design: GPC
checked: MH
scale: 1:250
size: A1 (L)
date: 17.11.2023

status: S3 - SUITABLE FOR REVIEW & COMMENT

drawing number: 218070-CCL-XX-00-DR-C-3002
revision: P01

© This drawing is copyright and is not to be reproduced without the written permission of Canham Consulting Ltd

PRELIMINARY DRAWING:
THIS DRAWING IS FOR PRELIMINARY PURPOSES ONLY AND MUST NOT BE READ AS A CONSTRUCTION ISSUE. IT INDICATES DESIGN INTENT ONLY AND IS SUBJECT TO AMENDMENT DURING FINAL DESIGN DEVELOPMENT.

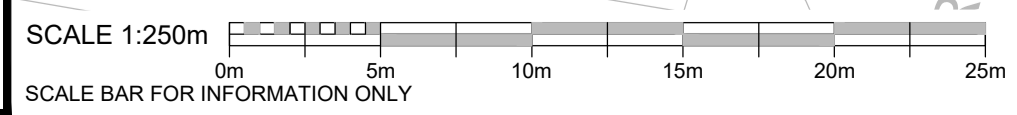

THIS DESIGN IS PRODUCED IN ACCORDANCE WITH THE CONSTRUCTION DESIGN AND MANAGEMENT REGULATIONS 2015 INCORPORATING THE APPROVED CODE OF PRACTICE REGULATIONS 17, 18 AND 19. THOSE ALTERNATIVE TO THE DESIGN WITHOUT THE AUTHORITY OF CANHAM CONSULTING LTD SHOULD BE APPROVED BY CANHAM CONSULTING LTD. CANHAM CONSULTING LTD ACCEPTS NO LIABILITY FOR THESE DUTIES.