



This drawing is produced as a document for use in this project only and may not be used for any other purpose. The license is granted only to the specific recipients of the drawing directly from Chaplin Farrant Ltd. Chaplin Farrant Ltd accepts no liability for the use of this drawing other than the purpose for which it was intended in connection with this project as recorded on the title block and 'File Status Code' and 'Revision'. If also issued in digital format, the data within this file may not be used for any purpose other than the information present on the paper copy of the document.

Chaplin Farrant Copyright © 2018. This drawing may not be reproduced in any form without Chaplin Farrant's prior written agreement.

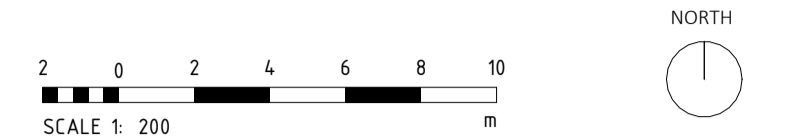


NOTES

This drawing contains the following:

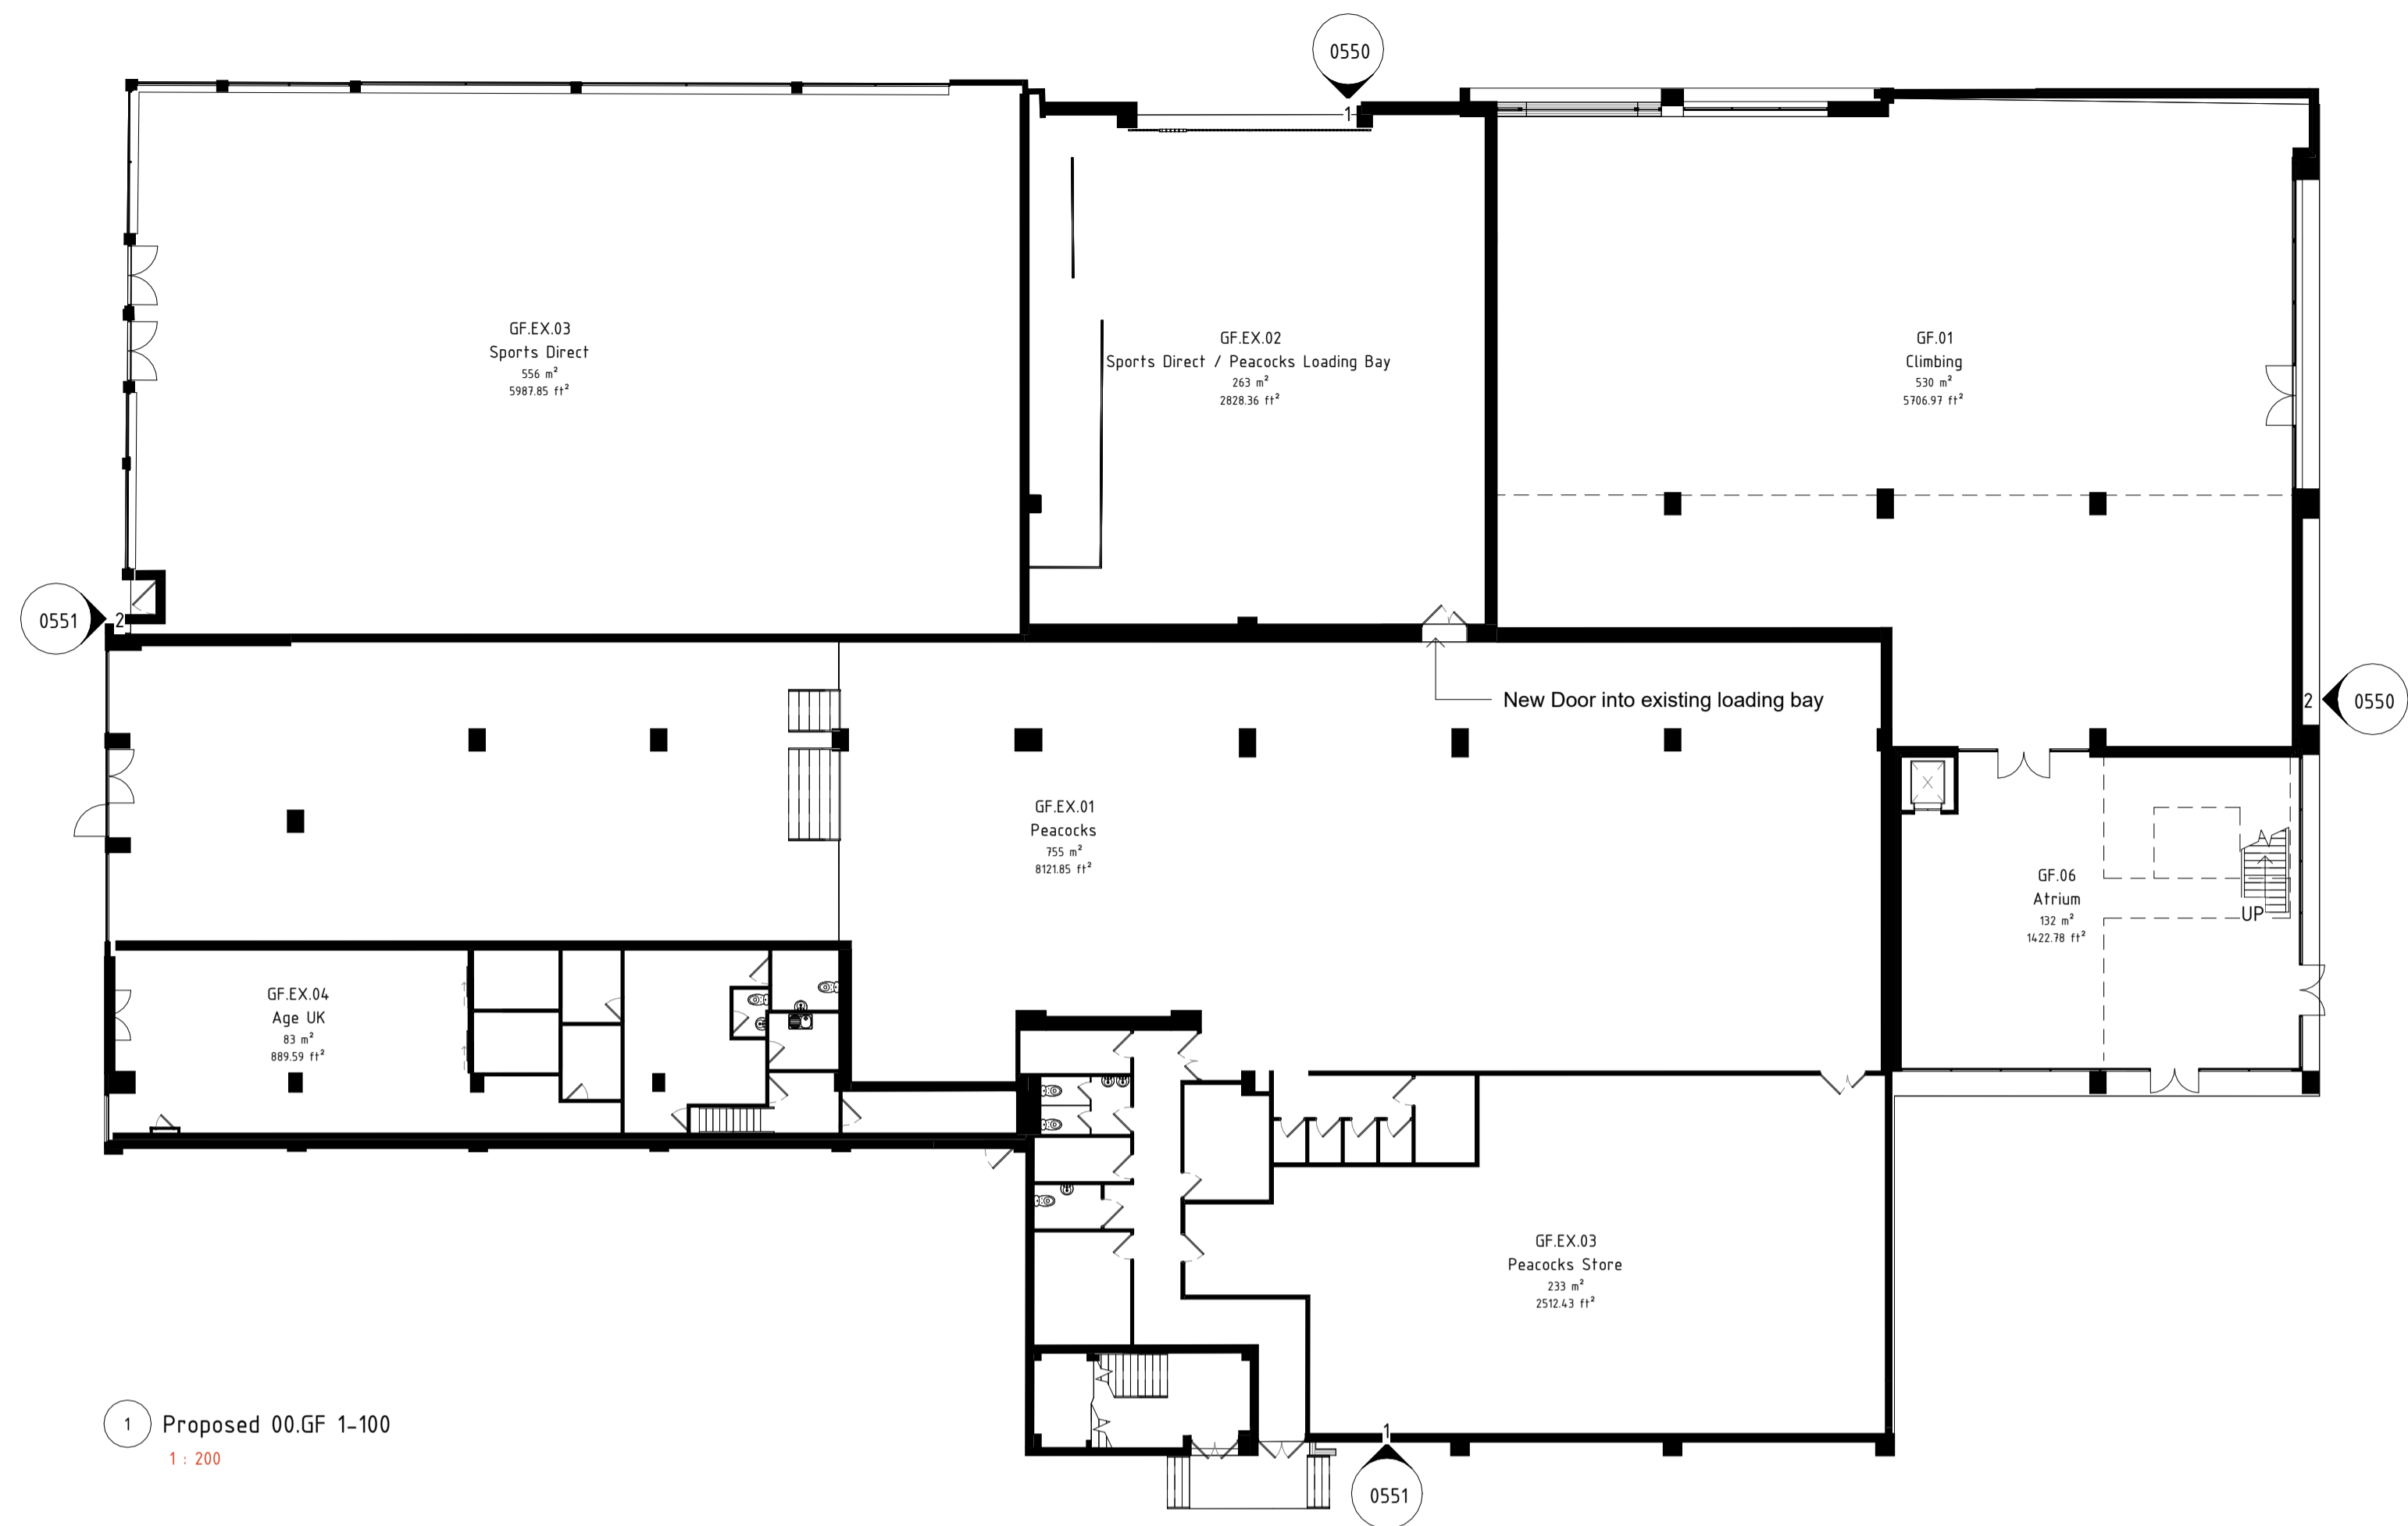

1 Proposed 00.GF 1-100
1 : 200

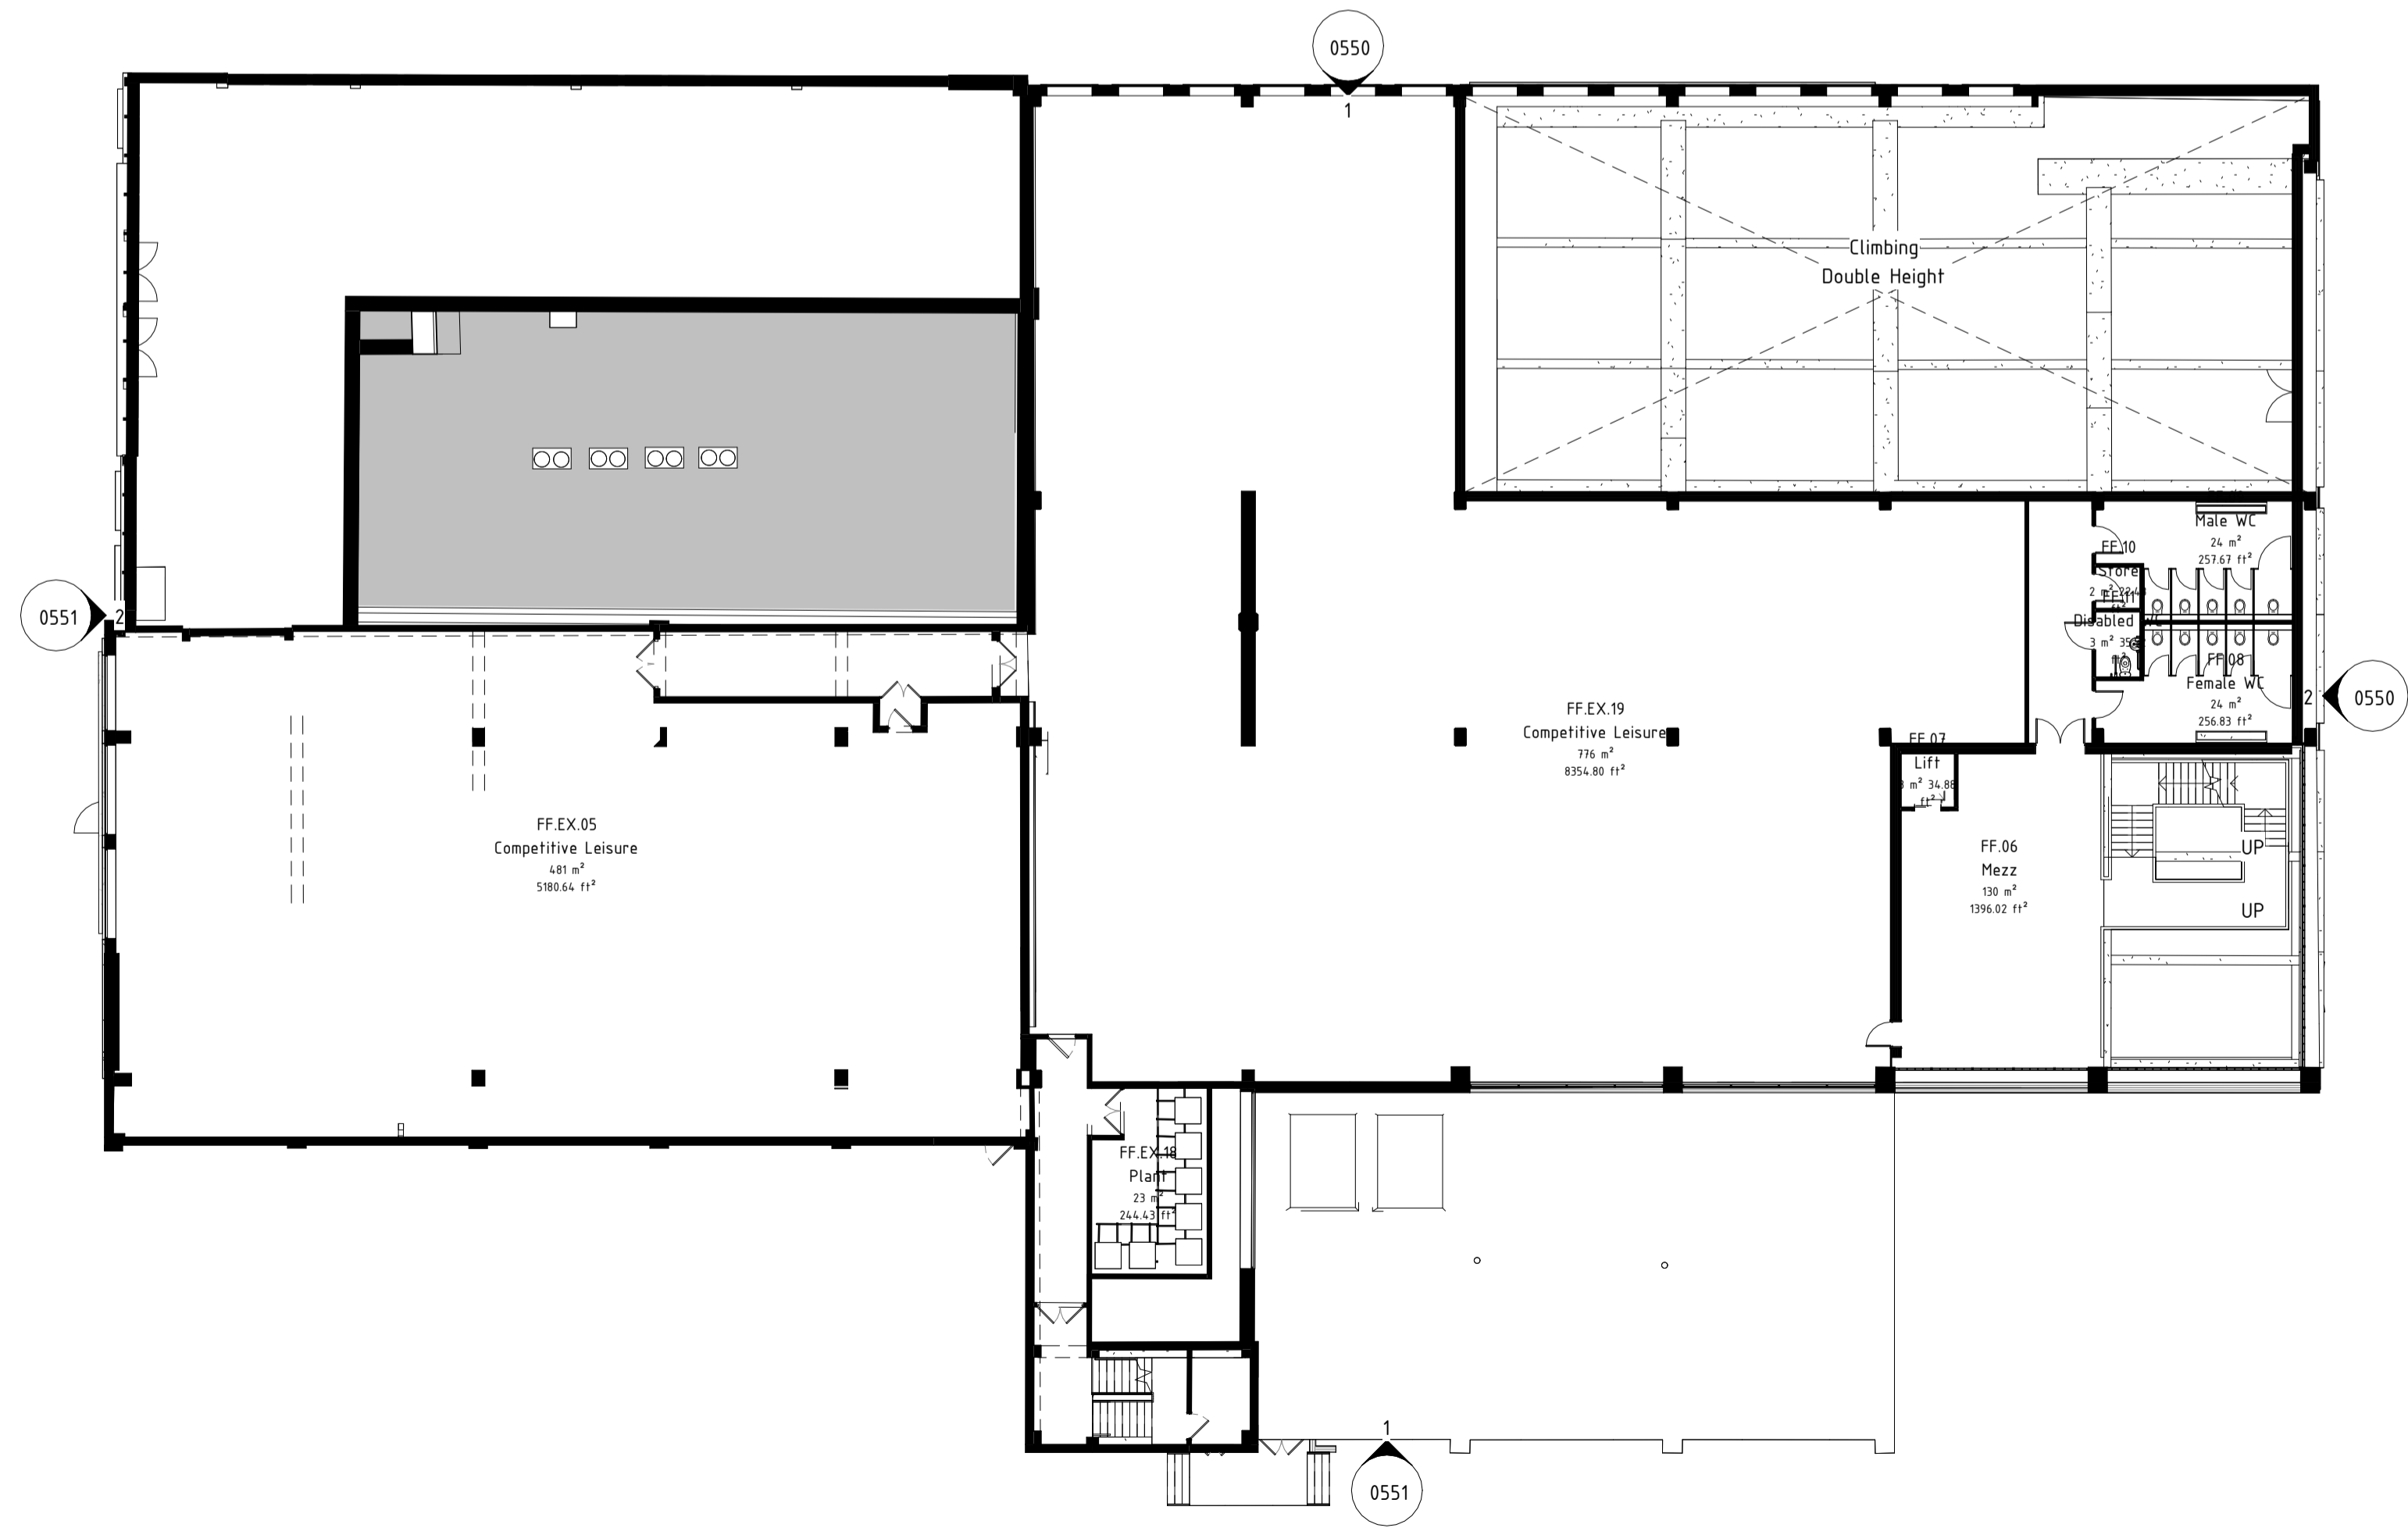

2 Proposed 01.FF 1-100
1 : 200

REVISION LOG			
ISSUED	REV	DATE	DESCRIPTION
FS	P1	21/06/23	First Issue
SD	P2	22/11/23	Planning Issue

CLIENT
East Suffolk Council

PROJECT
Battery Green

PROJECT ADDRESS
Battery Green, Lowestoft

DRAWING USE	STATUS CODE
PLANNING	S4

DRAWING TITLE	SIZE
Car Park Proposed GF & FF	A1

DRAWING NO.	REVISION
BGMC-CF-A-XX-DR-A-0530	P2

CREATED BY	CHECKED BY	APPROVED BY
FS	SD	MC

53 Yarmouth Road
Norwich
NR7 0ET
01603 700000
office@chaplinfarrant.com

CF JOB NO.
6832

Also at:
Cambridge and Winchester
www.chaplinfarrant.com

